


Kathleen Lohnes
22 Colony Cove Rd
Durham, NH 03824

TIMELINE

- 1962 - Bought lot 25
- 1973 - Bought lots 23, 24, 26,
fr. Chase Development
- 1979 - Bought lot 27A - PARCEL A
fr Asher Moore
- 1980 - New right of way (Chase Construction)
- 1981 - Bedroom wing added
Porch/Cabin moved (to 27A)
taxed as lot 25 now
- 1985 - Garage & Breezeway built
- 1986-87 - Living room wing built on 25 (old 27A)
- 1993 - old north room rebuilt on 25
- 2000 - Boat House Garage built on lot 26

1960 PLAN

FILE NO. 2028
PLAN NO. 8359

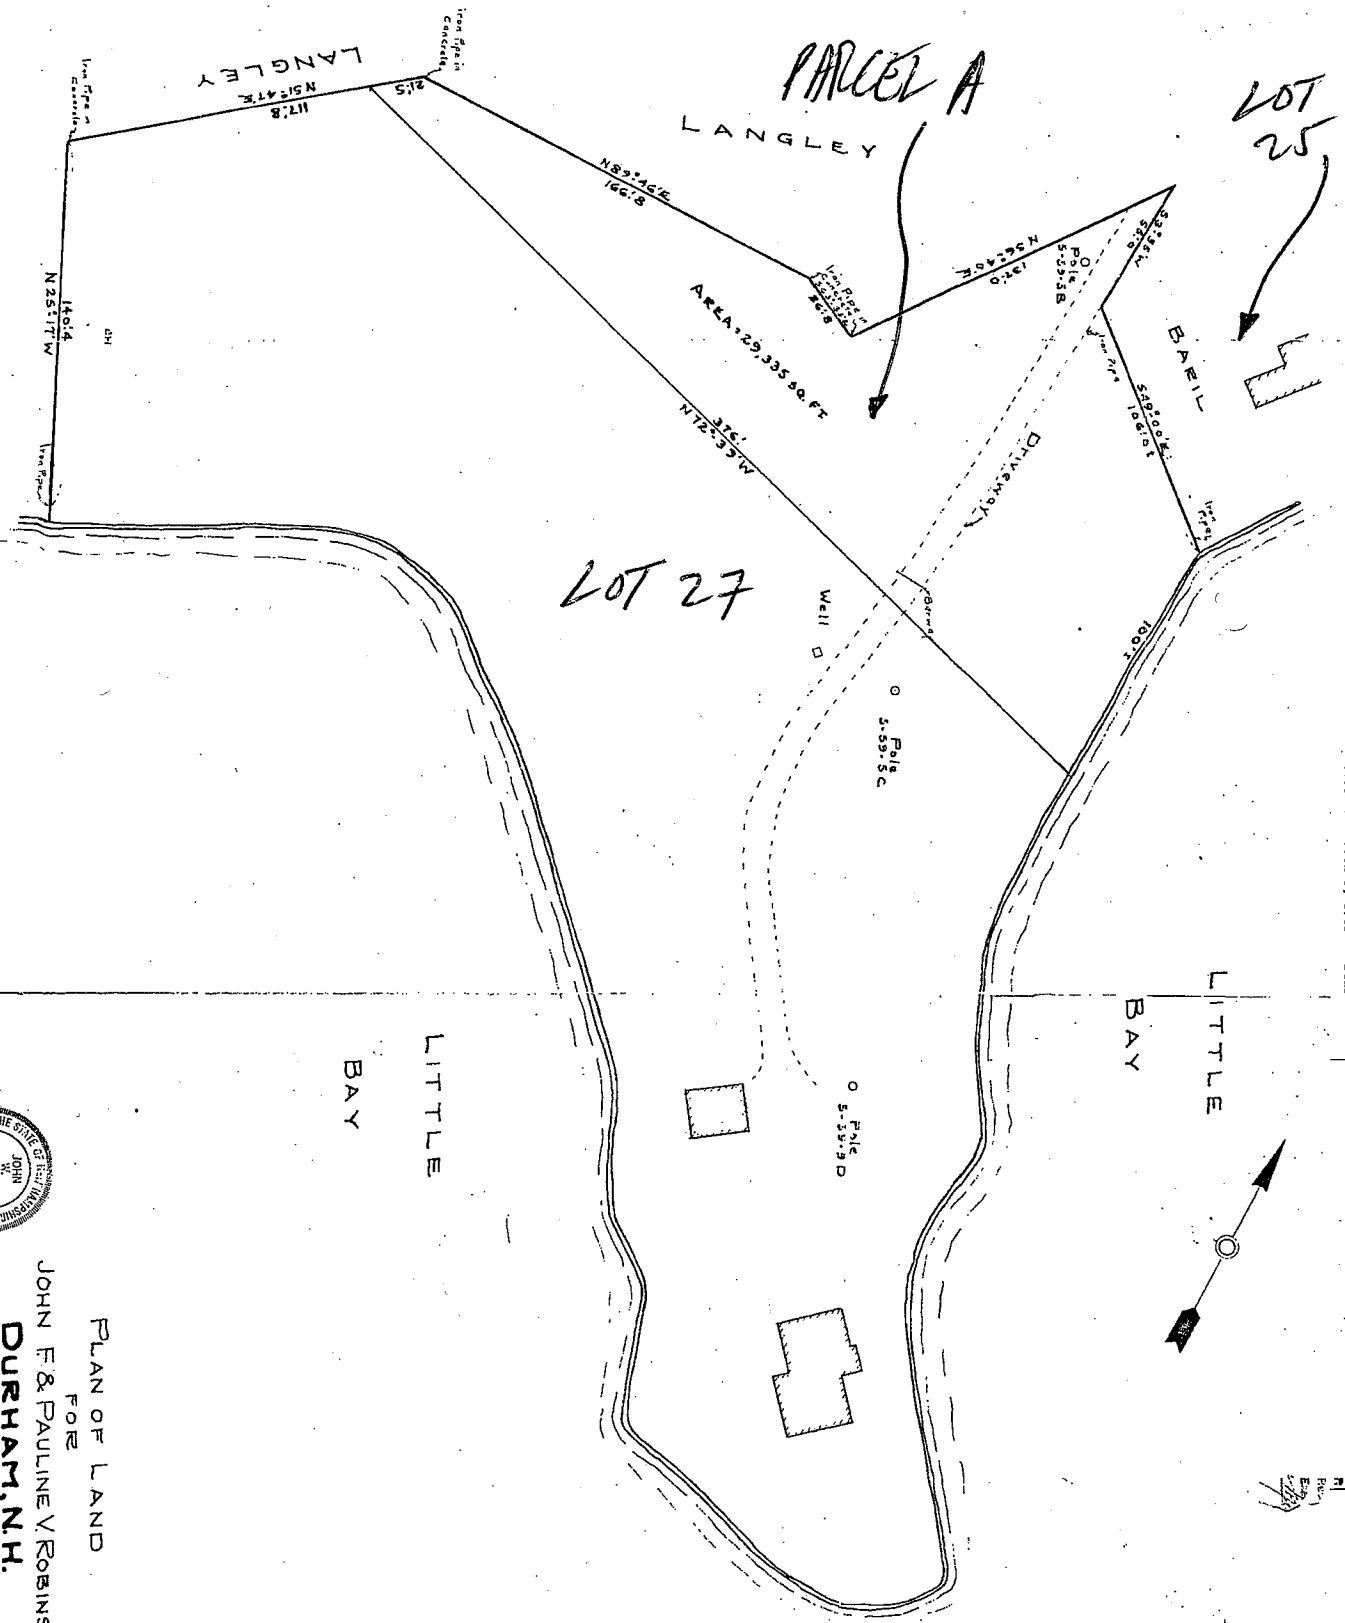

DURHAM - Plan 844, Sheet 83, 20' x 40' 2
8:30 AM March 3, 1961 SCRD



PLAN OF LAND
FOR
JOHN F. & PAULINE V. ROBINSON
DURHAM, N.H.
SCALE: 1" = 30 FT
JOHN W. DURGIN
CIVIL ENGINEERS
DEC. 1960

LOHNES BOUNDARY LINE ADJUSTMENT