



UNH Main Street Redevelopment

Durham, NH

Concept Sketch - Overall View
October 2013

**Durham Development
Associates**
1122 Kenilworth Drive
Suite 100
Towson, MD 21204

**hord | coplan | macht
architects**
750 E. Pratt Street, Suite 1100 Baltimore, MD 21202
410.837.7311 | www.hcm2.com
© Hord Coplan Macht, Inc. 2008



UNH Main Street Redevelopment

Durham, NH

Concept Sketch - Birds Eye View into Courtyard

October 2013

**Durham Development
Associates**
1122 Kenilworth Drive
Suite 100
Towson, MD 21204

**hord | coplan | macht
architects**
750 E. Pratt Street, Suite 1100 Baltimore, MD 21202
410.837.7311 | www.hcm2.com
© Hord Coplan Macht, Inc. 2008



UNH Main Street Redevelopment


Durham, NH

Concept Sketch - View from Main Street

October 2013

**Durham Development
Associates**
1122 Kenilworth Drive
Suite 100
Towson, MD 21204

**hord | coplan | macht
architects**
750 E. Pratt Street, Suite 1100 Baltimore, MD 21202
410.837.7311 | www.hcm2.com
© Hord Coplan Macht, Inc. 2008

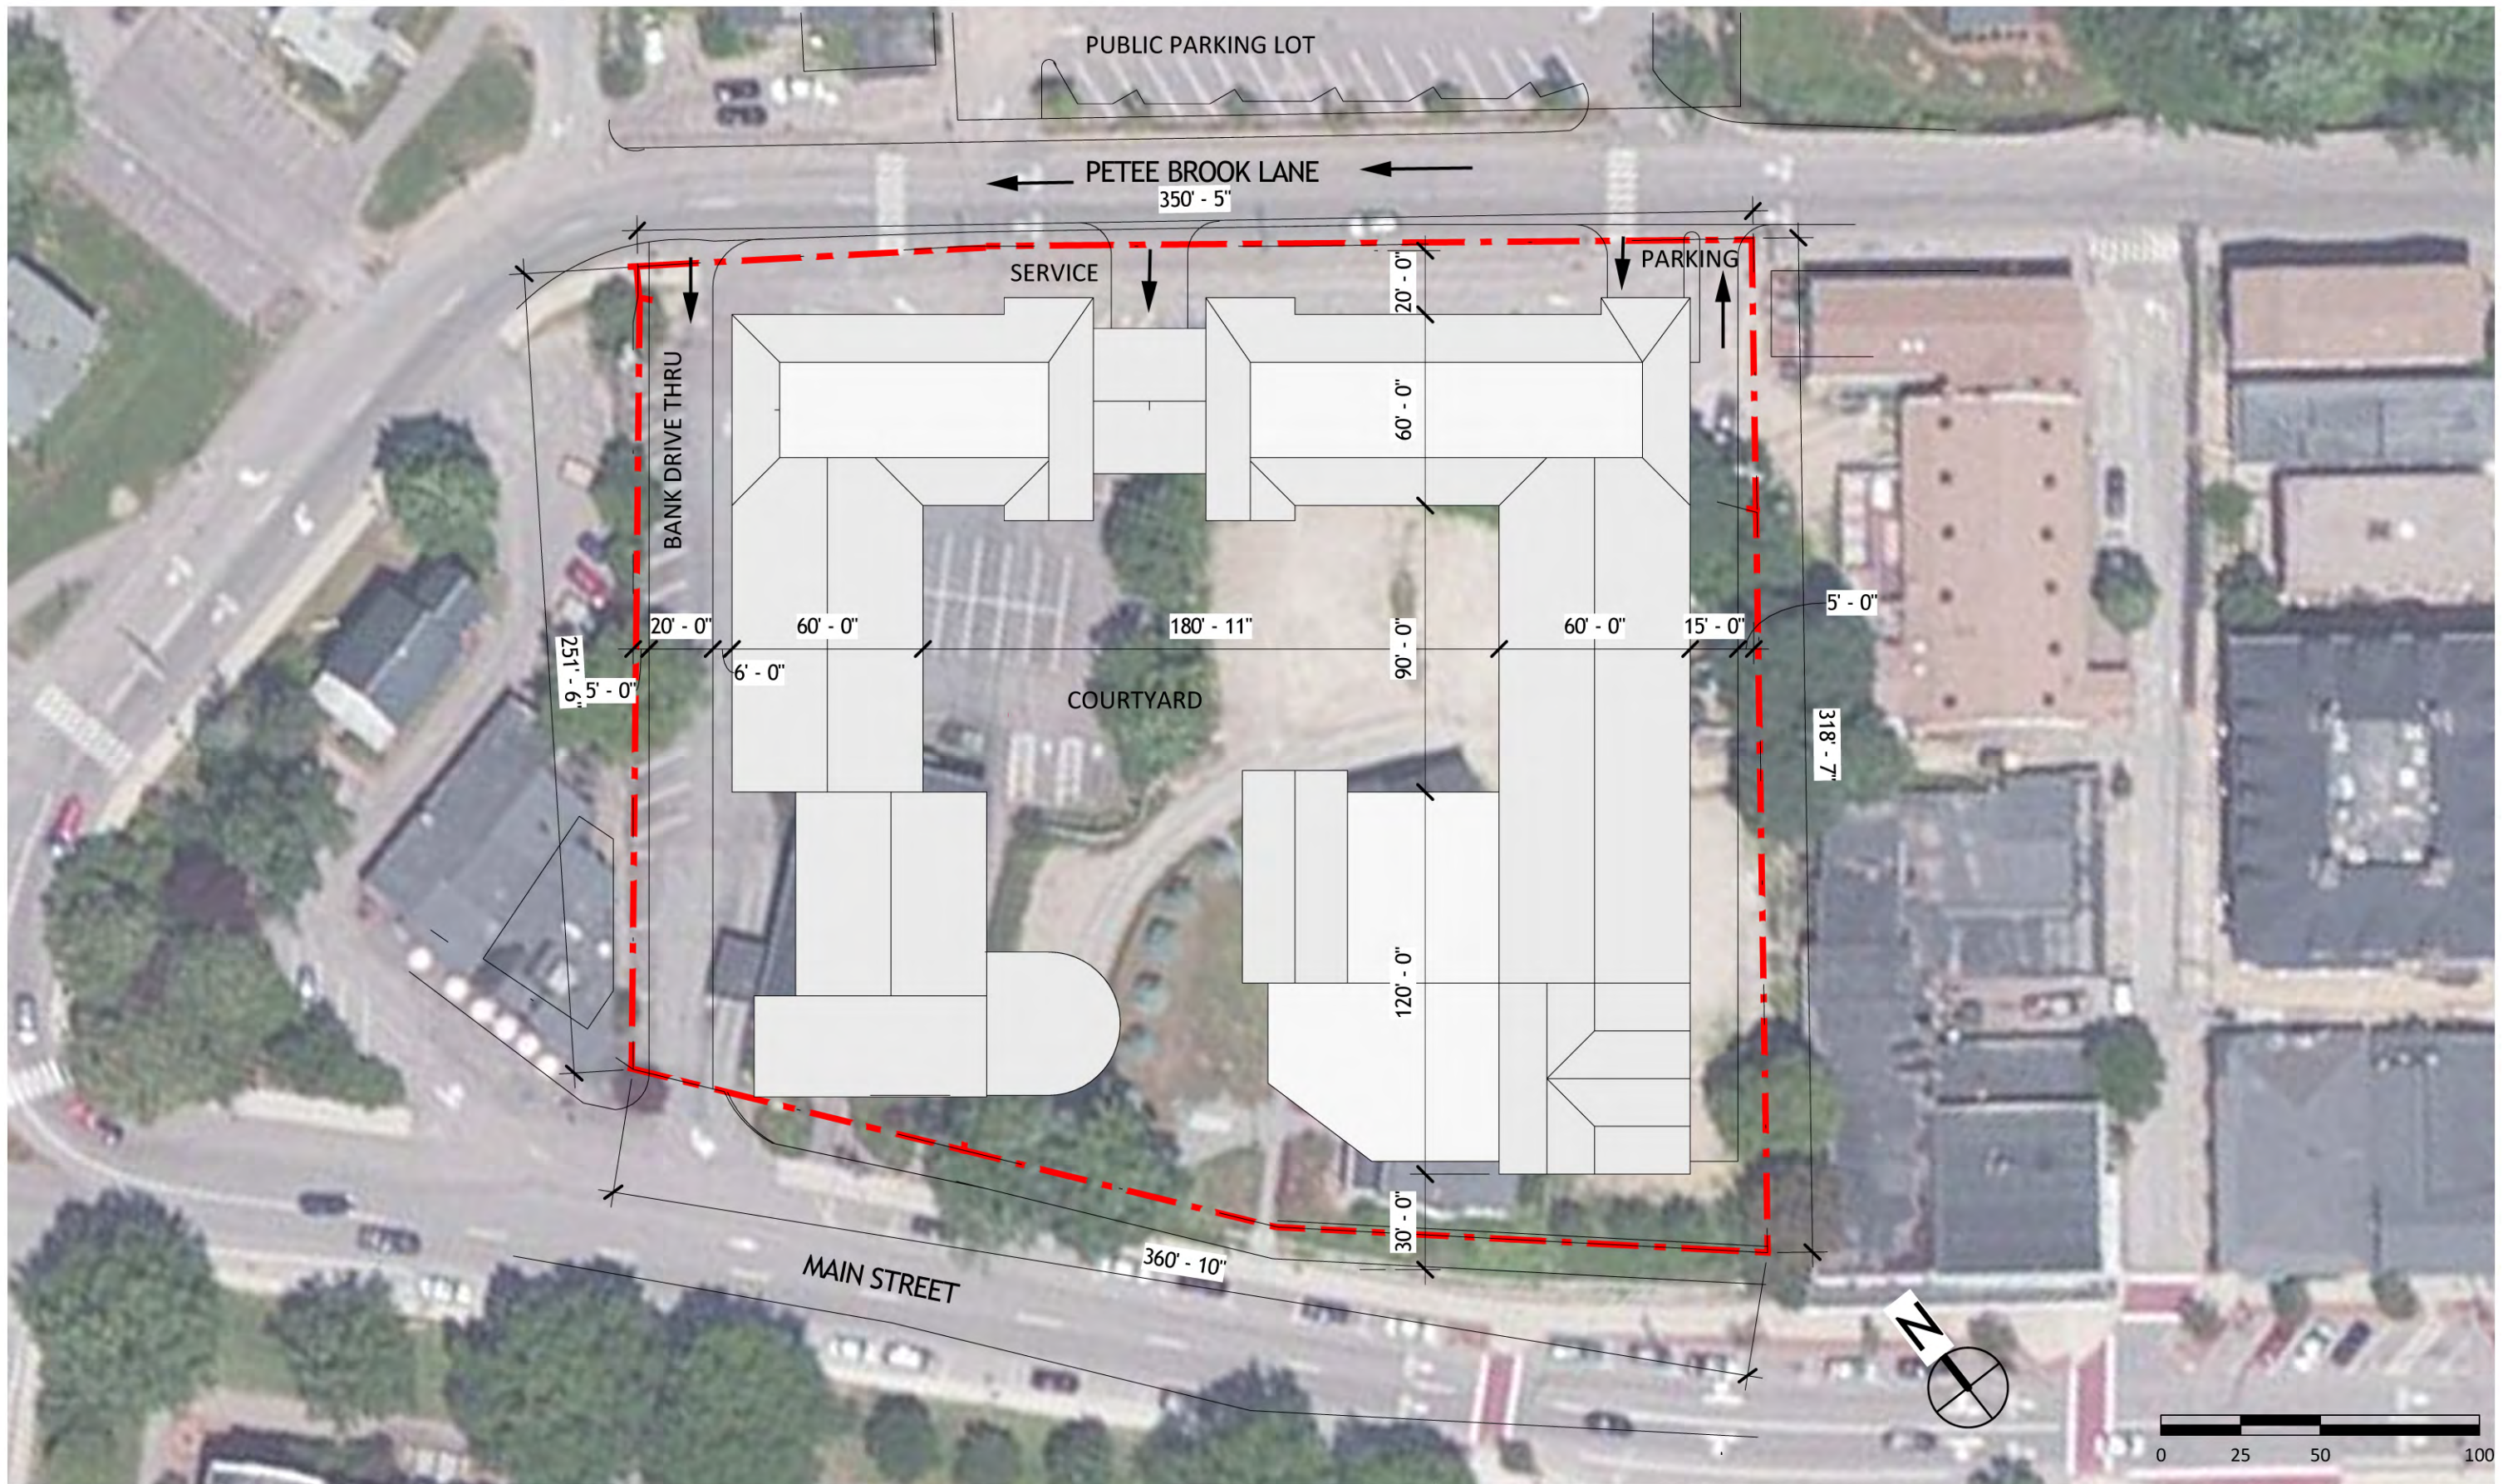

UNH Main Street Redevelopment

Durham, NH

Proposed Site Plan
October 2013

**Durham Development
Associates**
1122 Kenilworth Drive
Suite 100
Towson, MD 21204

**hord | coplan | macht
architects**
750 E. Pratt Street, Suite 1100 Baltimore, MD 21202
410.837.7311 | www.hcm2.com
© Hord Coplan Macht, Inc. 2008




UNH Main Street Redevelopment

Durham, NH


Existing Site Conditions
October 2013

Durham Development Associates
1122 Kenilworth Drive
Suite 100
Towson, MD 21204


hord | coplan | macht architects
750 E. Pratt Street, Suite 1100 Baltimore, MD 21202
410.837.7311 | www.hcm2.com
© Hord Coplan Macht, Inc. 2008

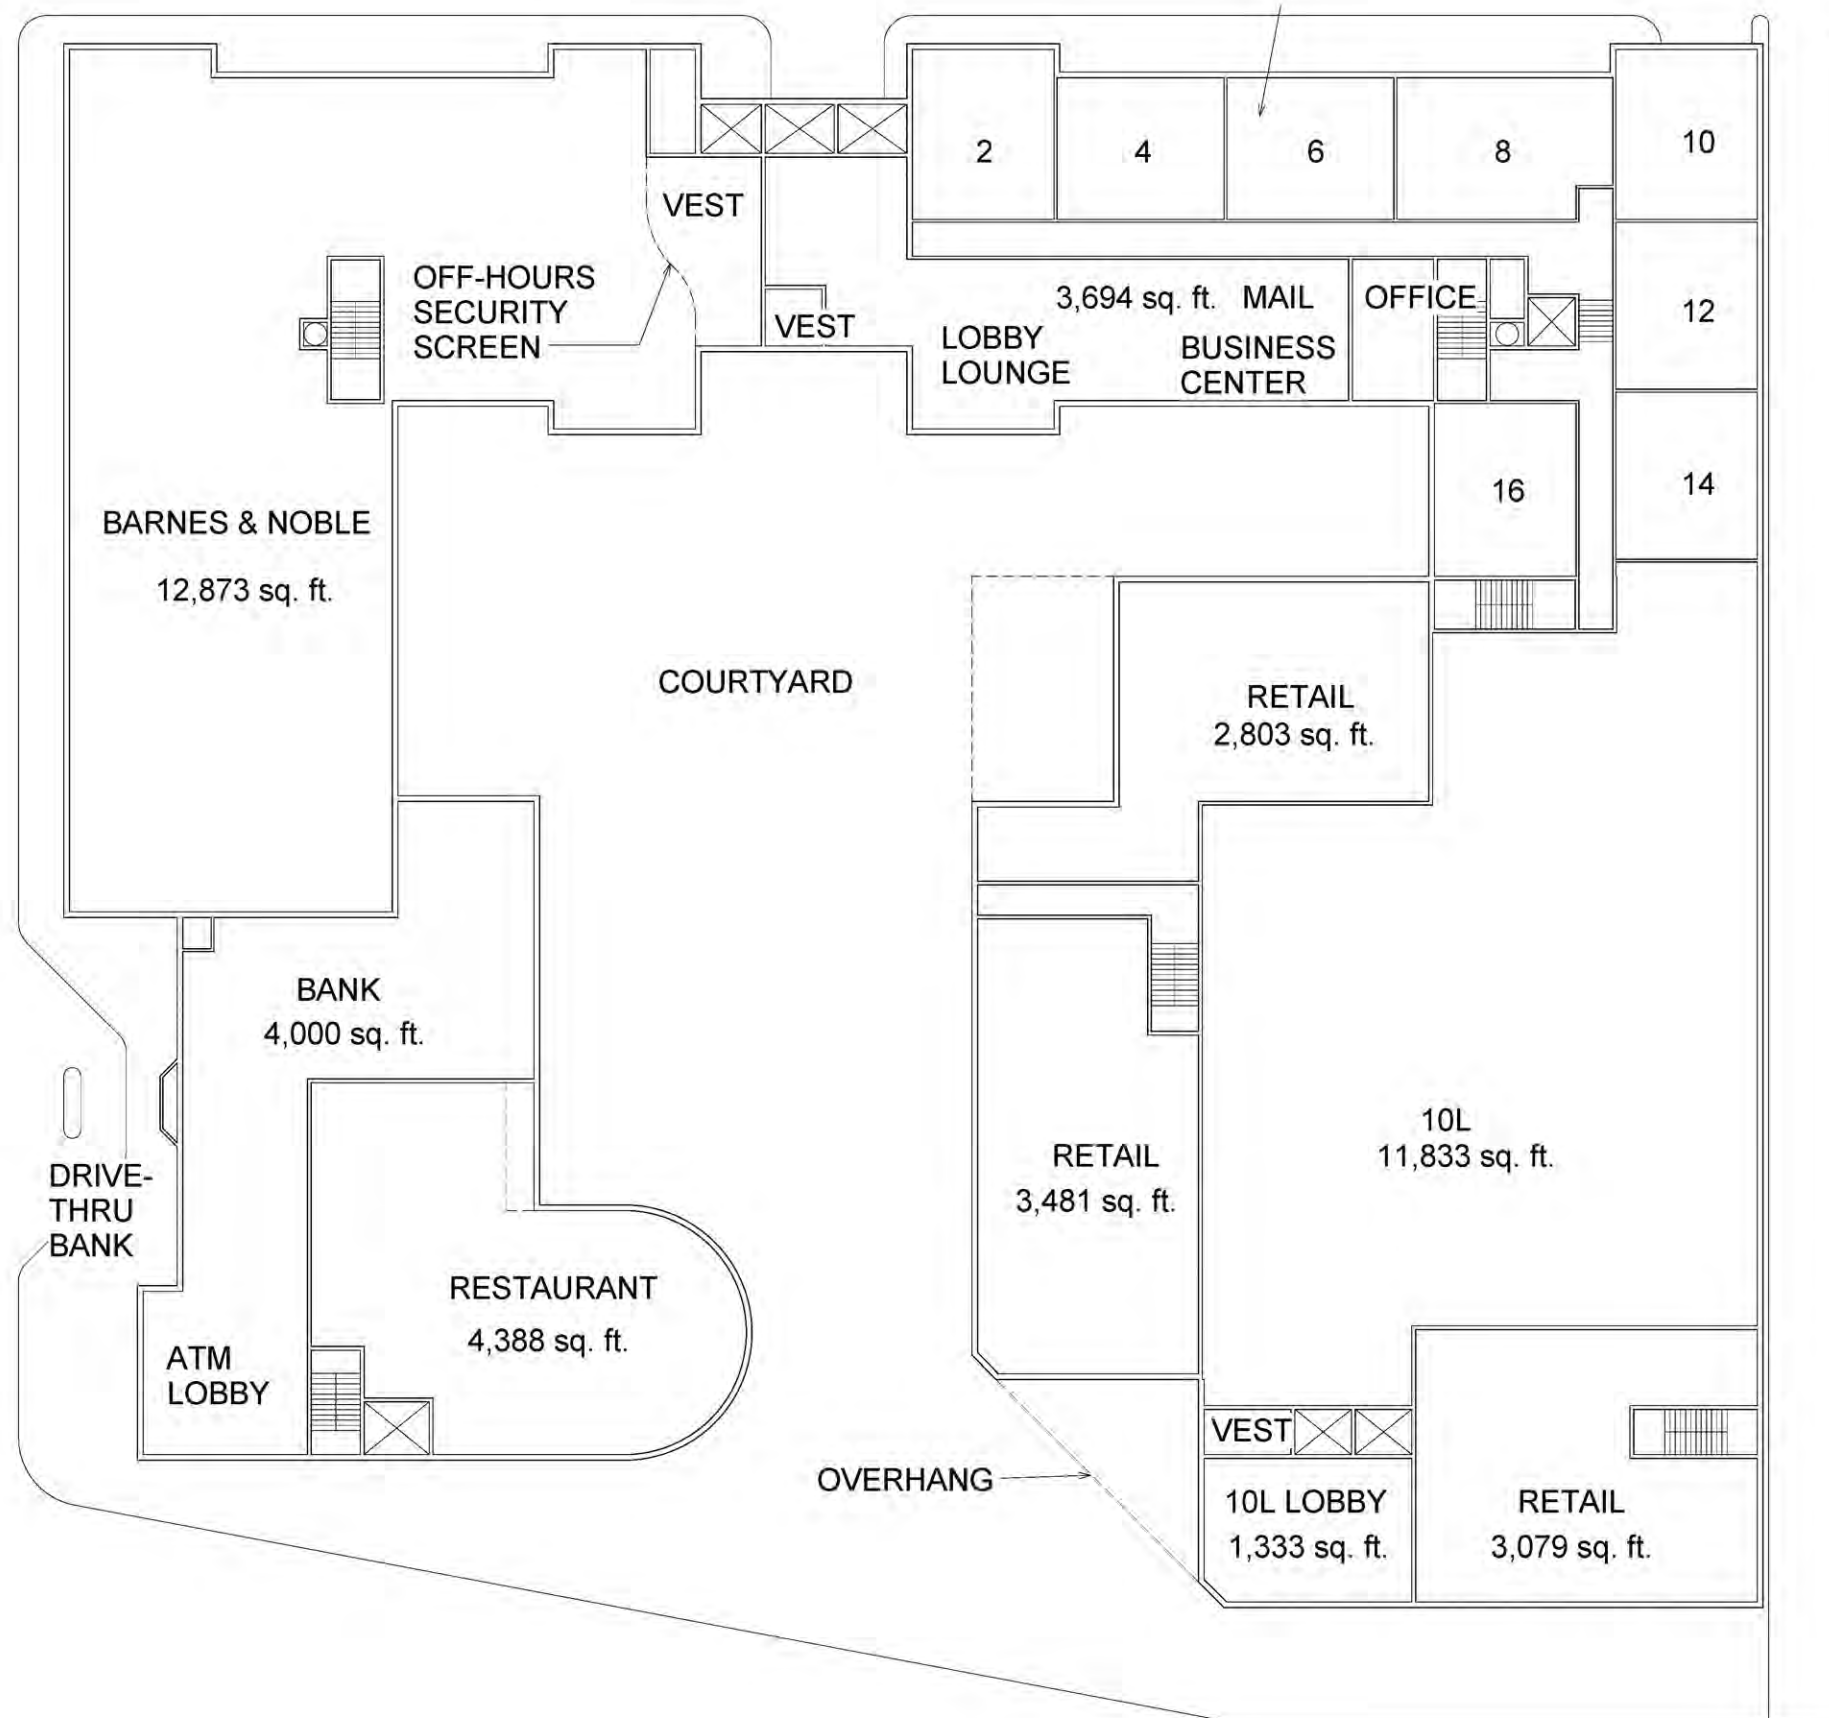


① Level 1
1/16" = 1'-0"

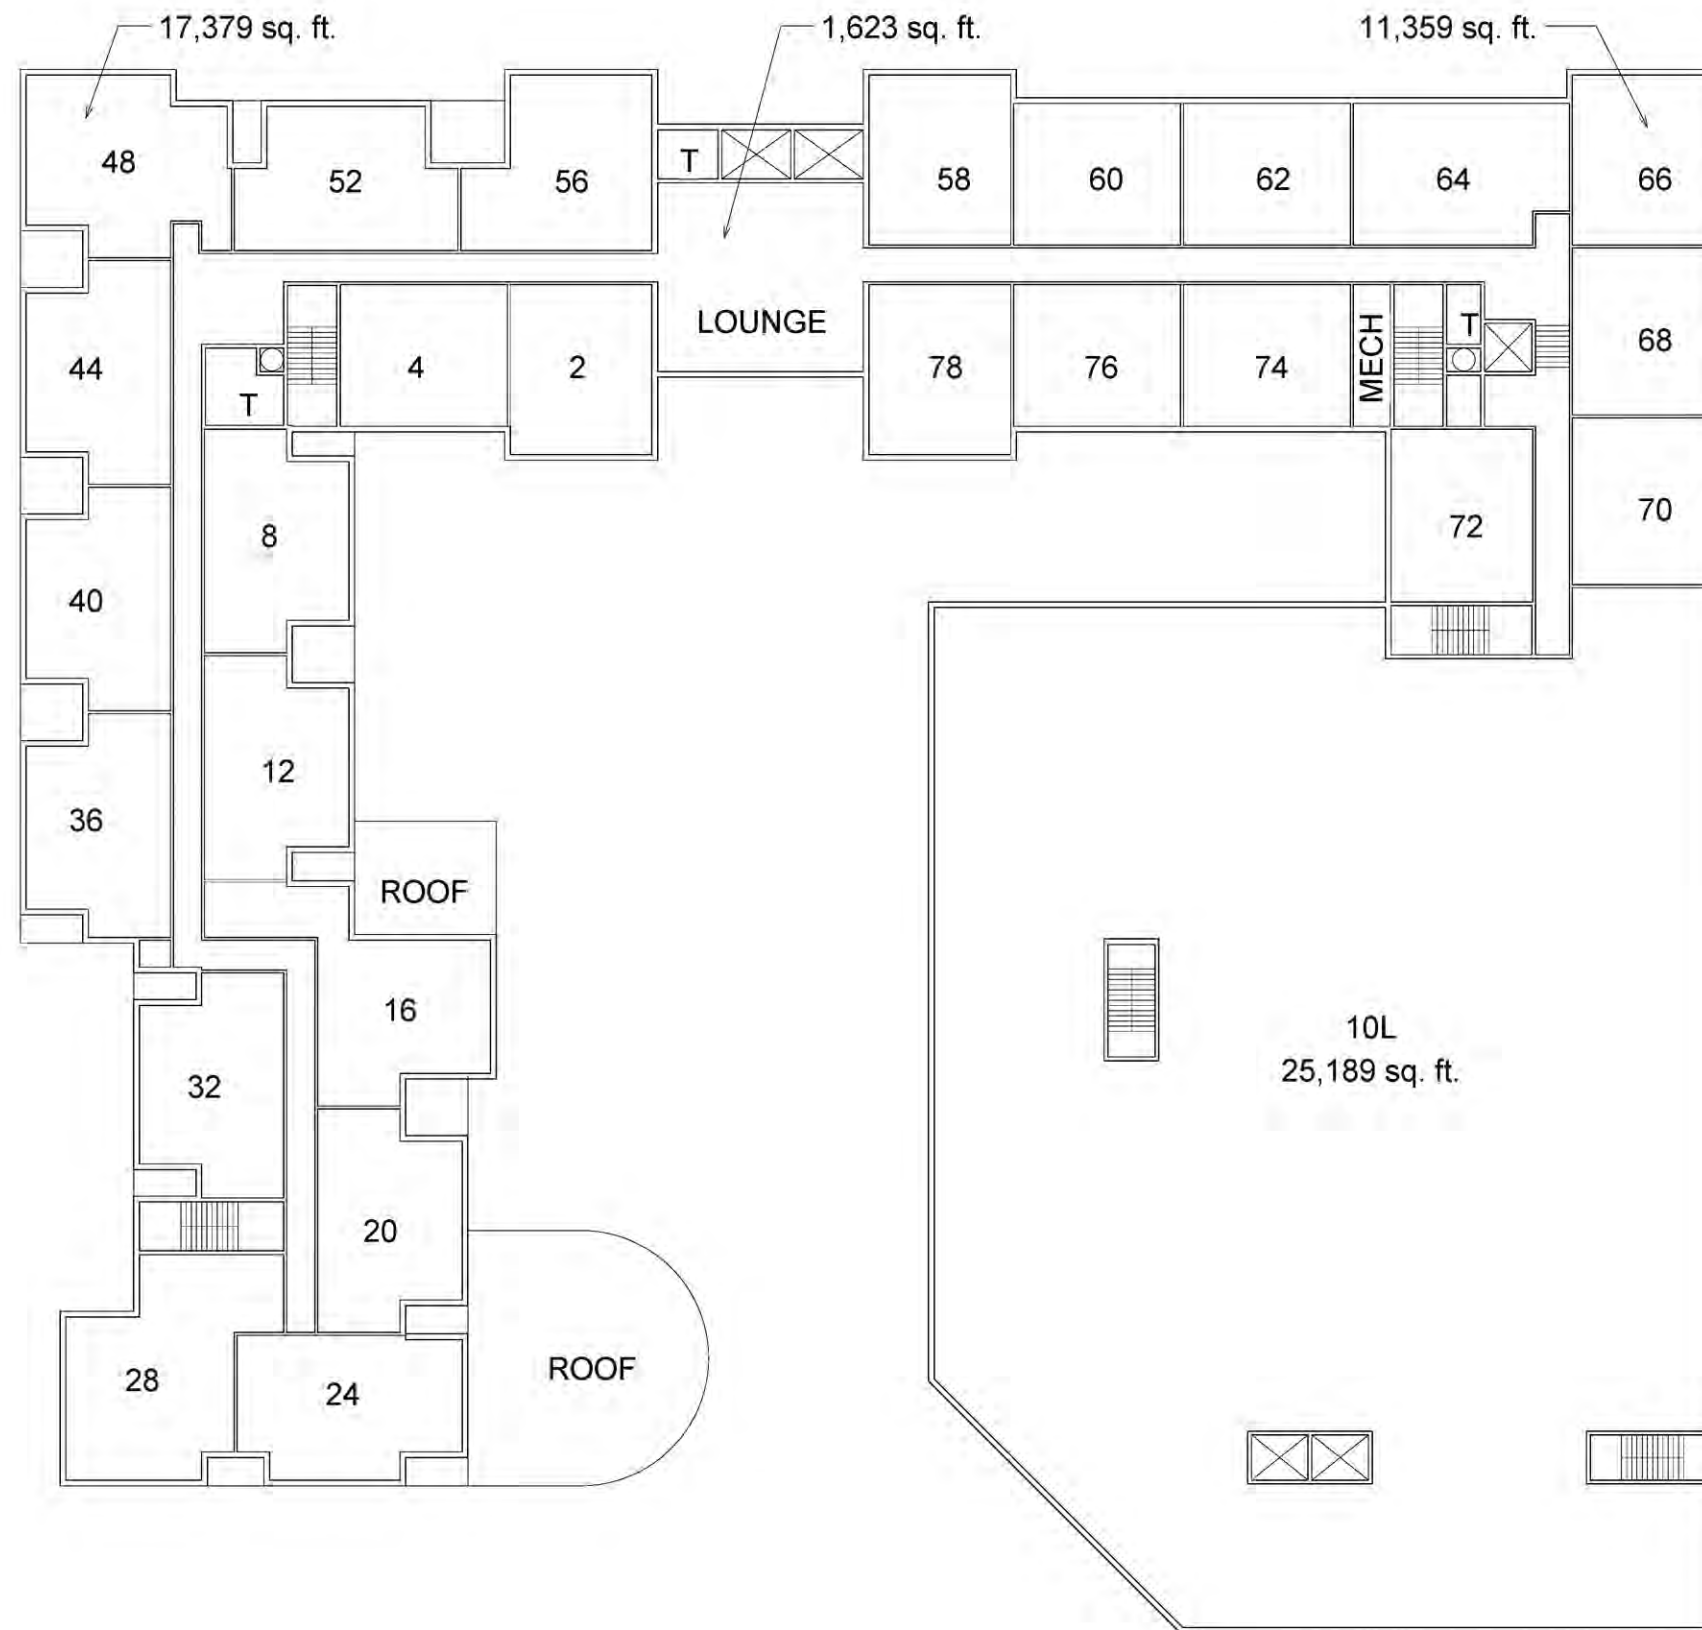



① Level 2
1/16" = 1'-0"

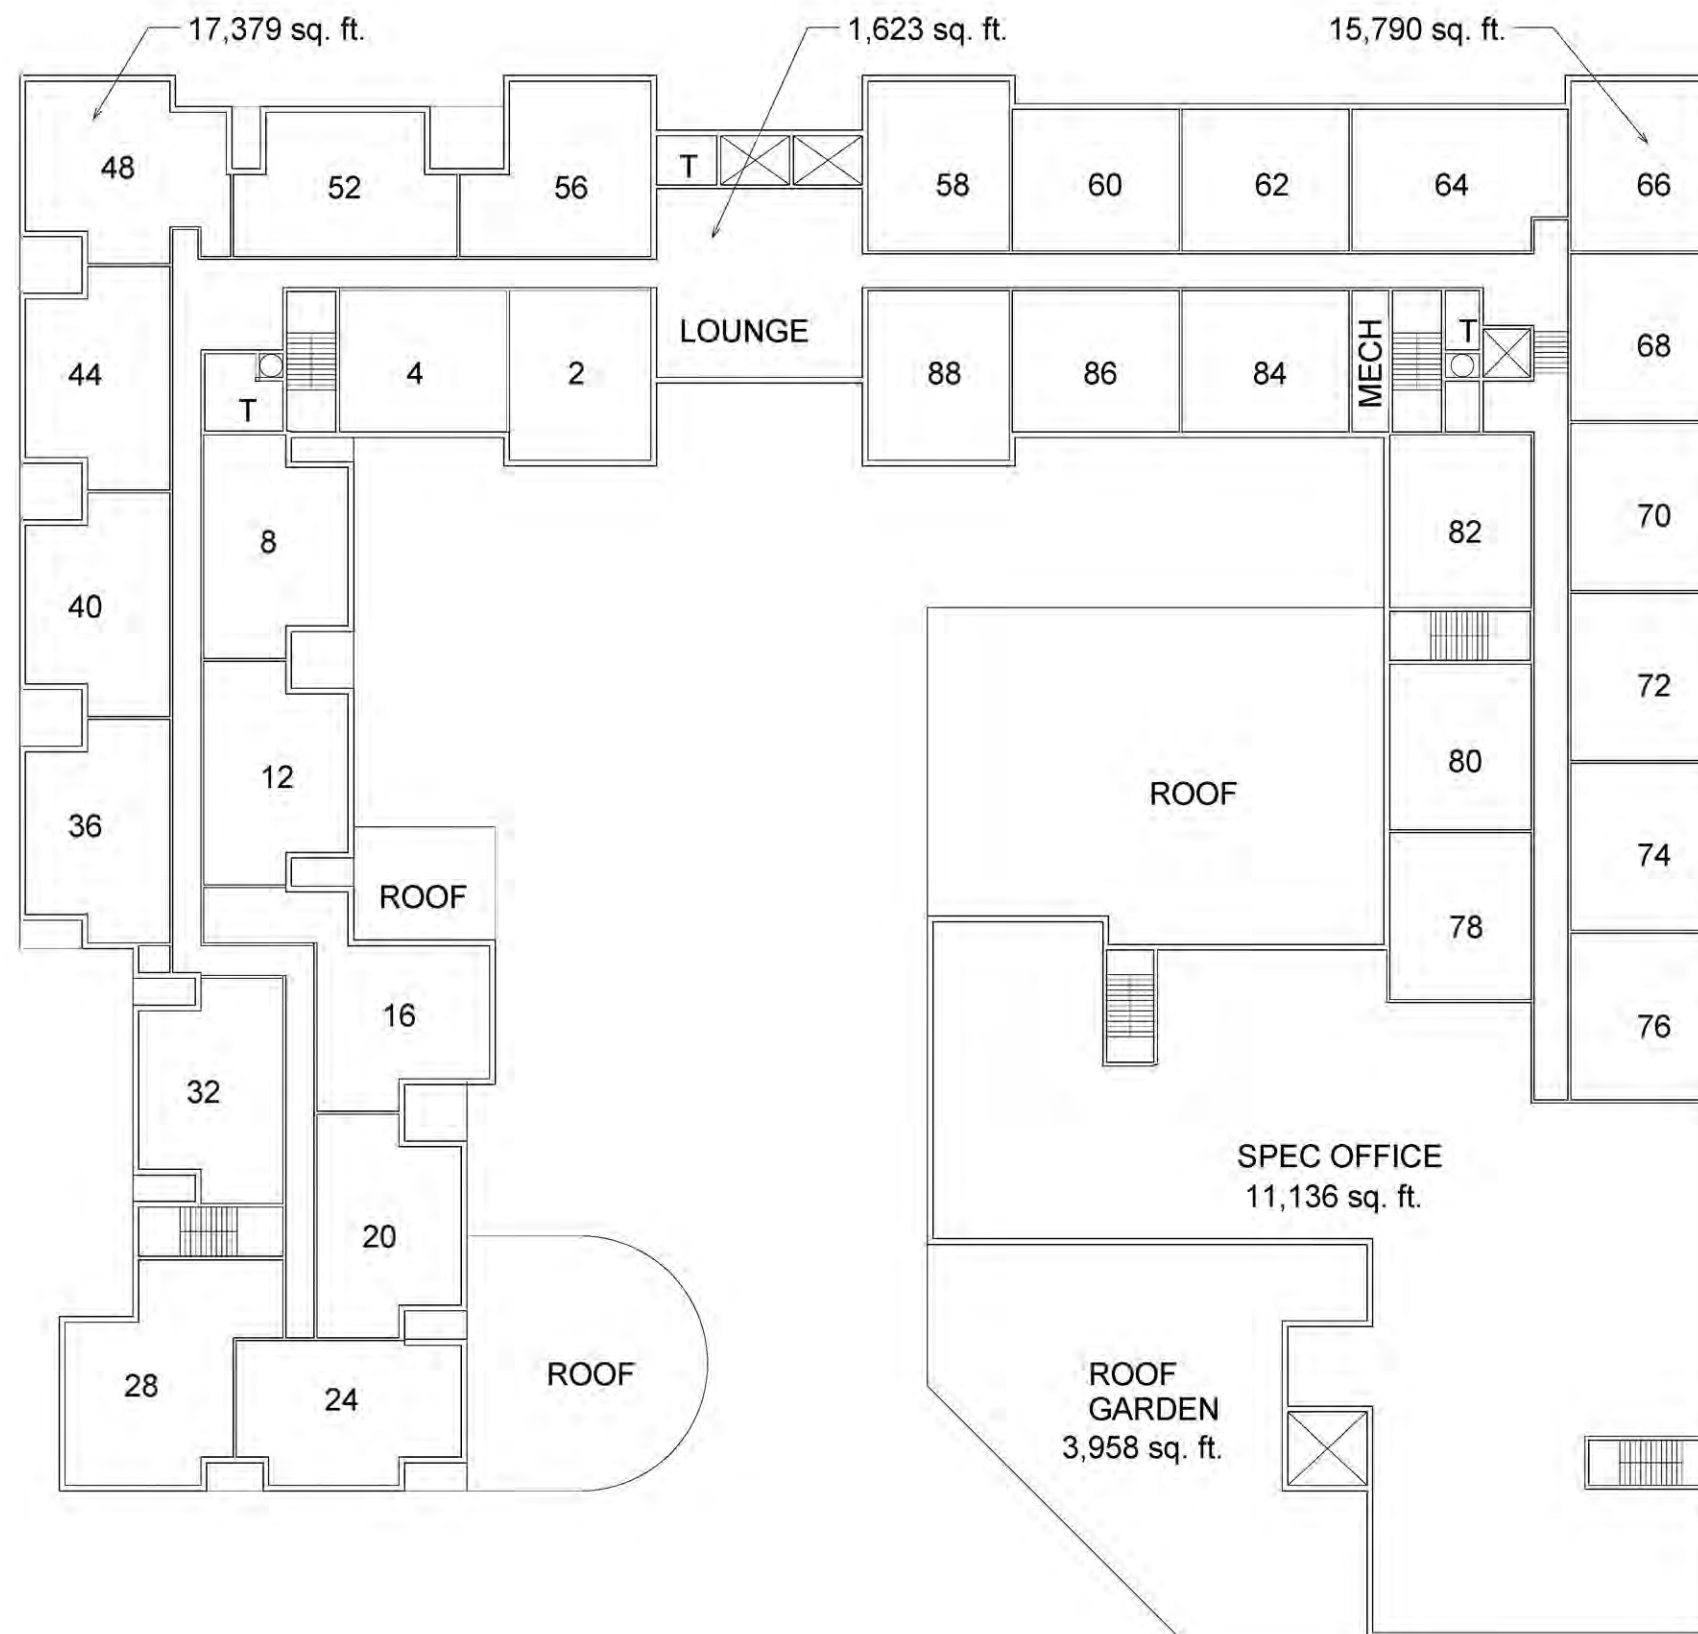

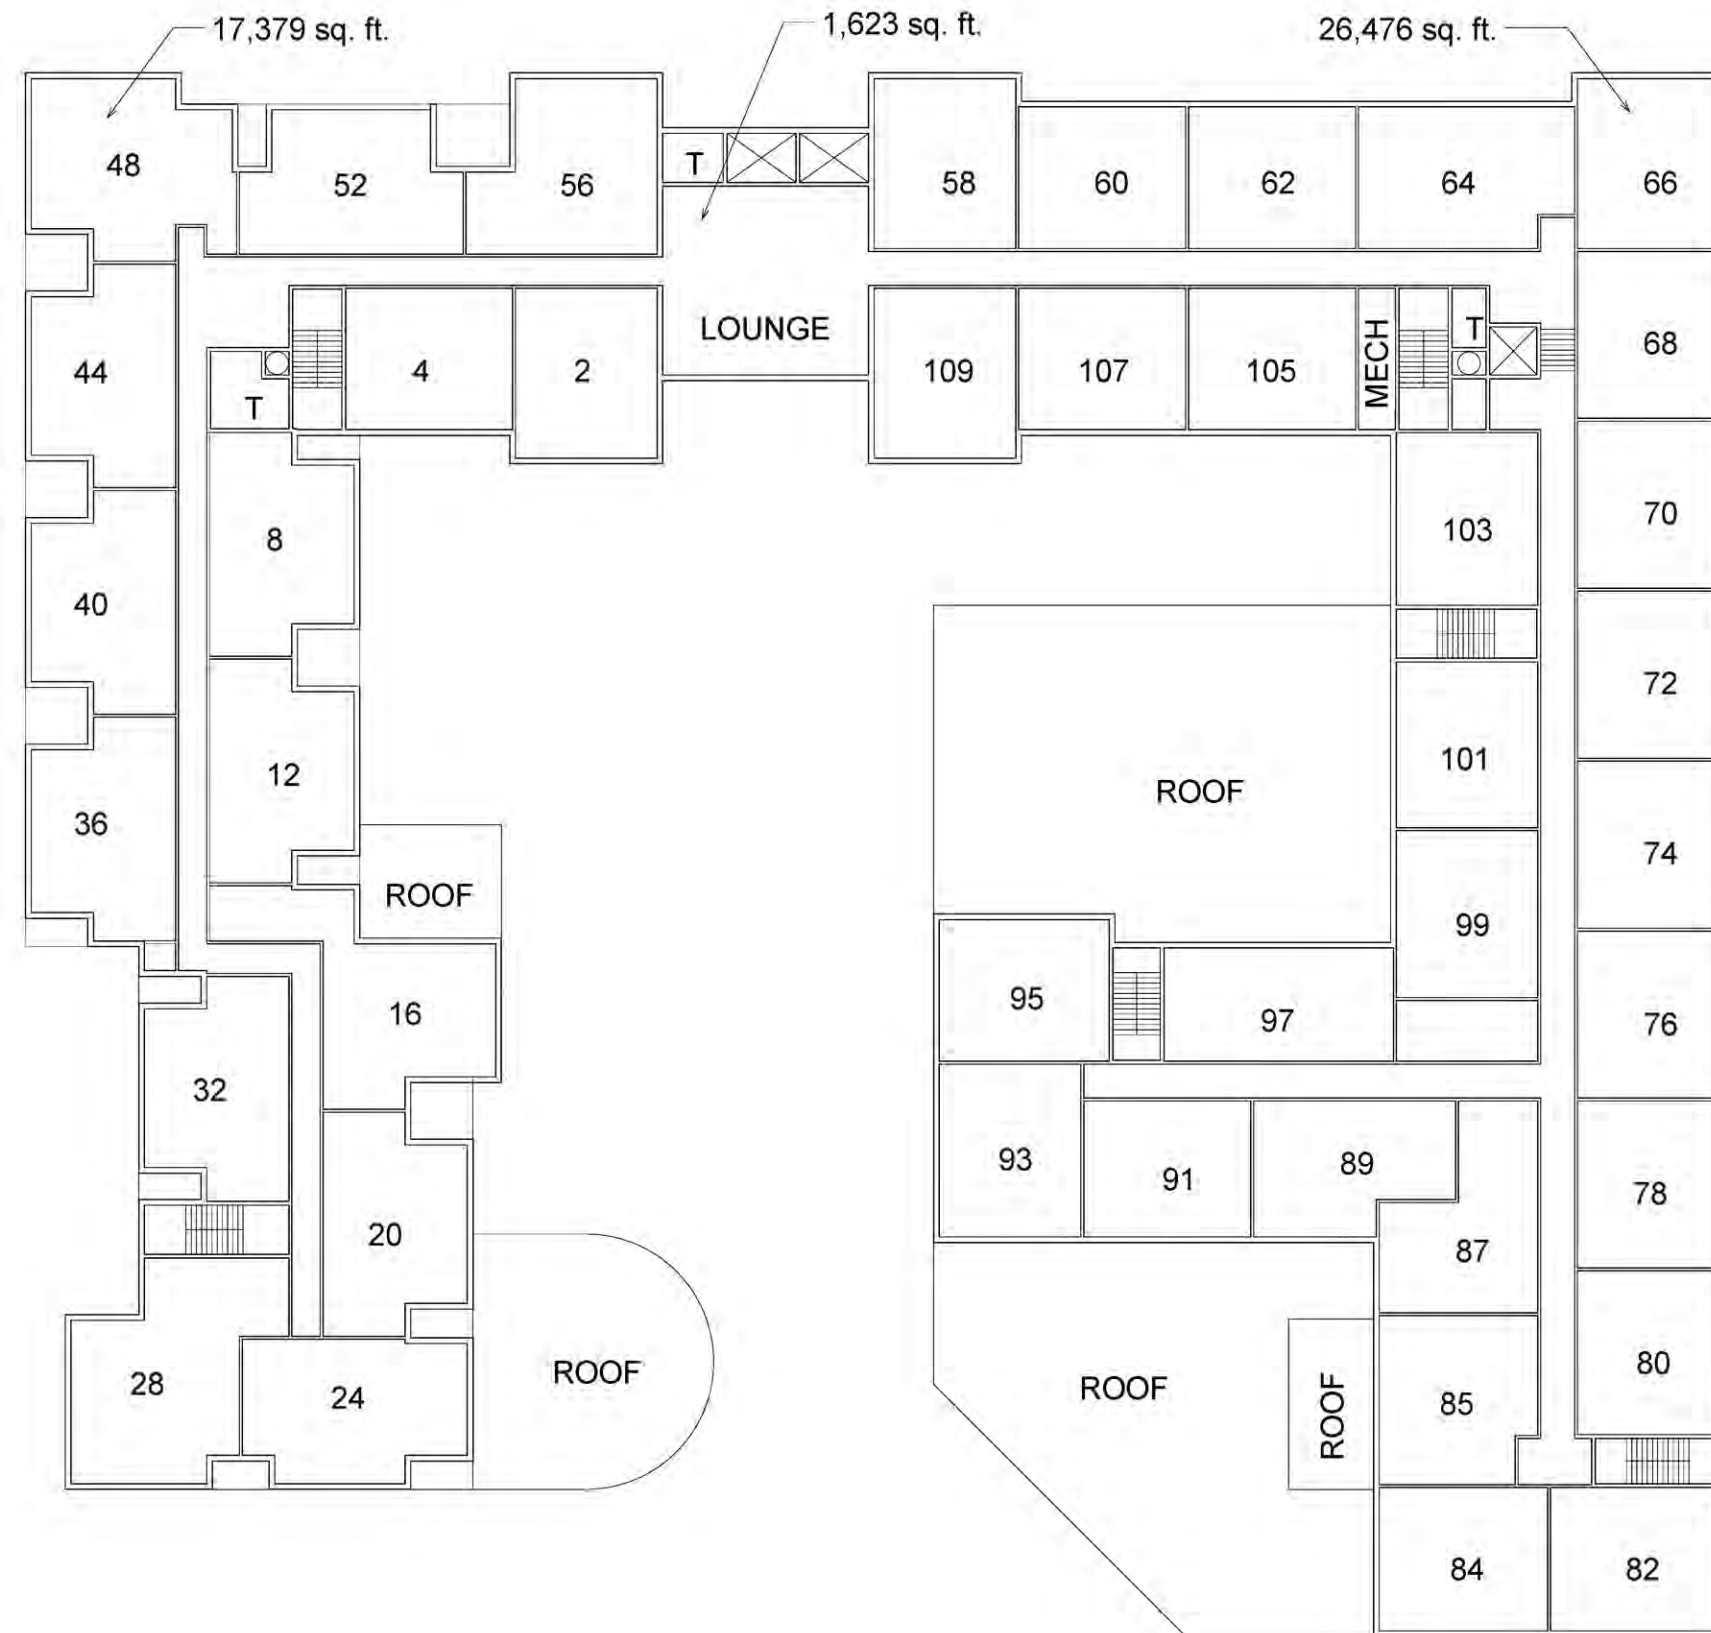


① Level 4
1/16" = 1'-0"

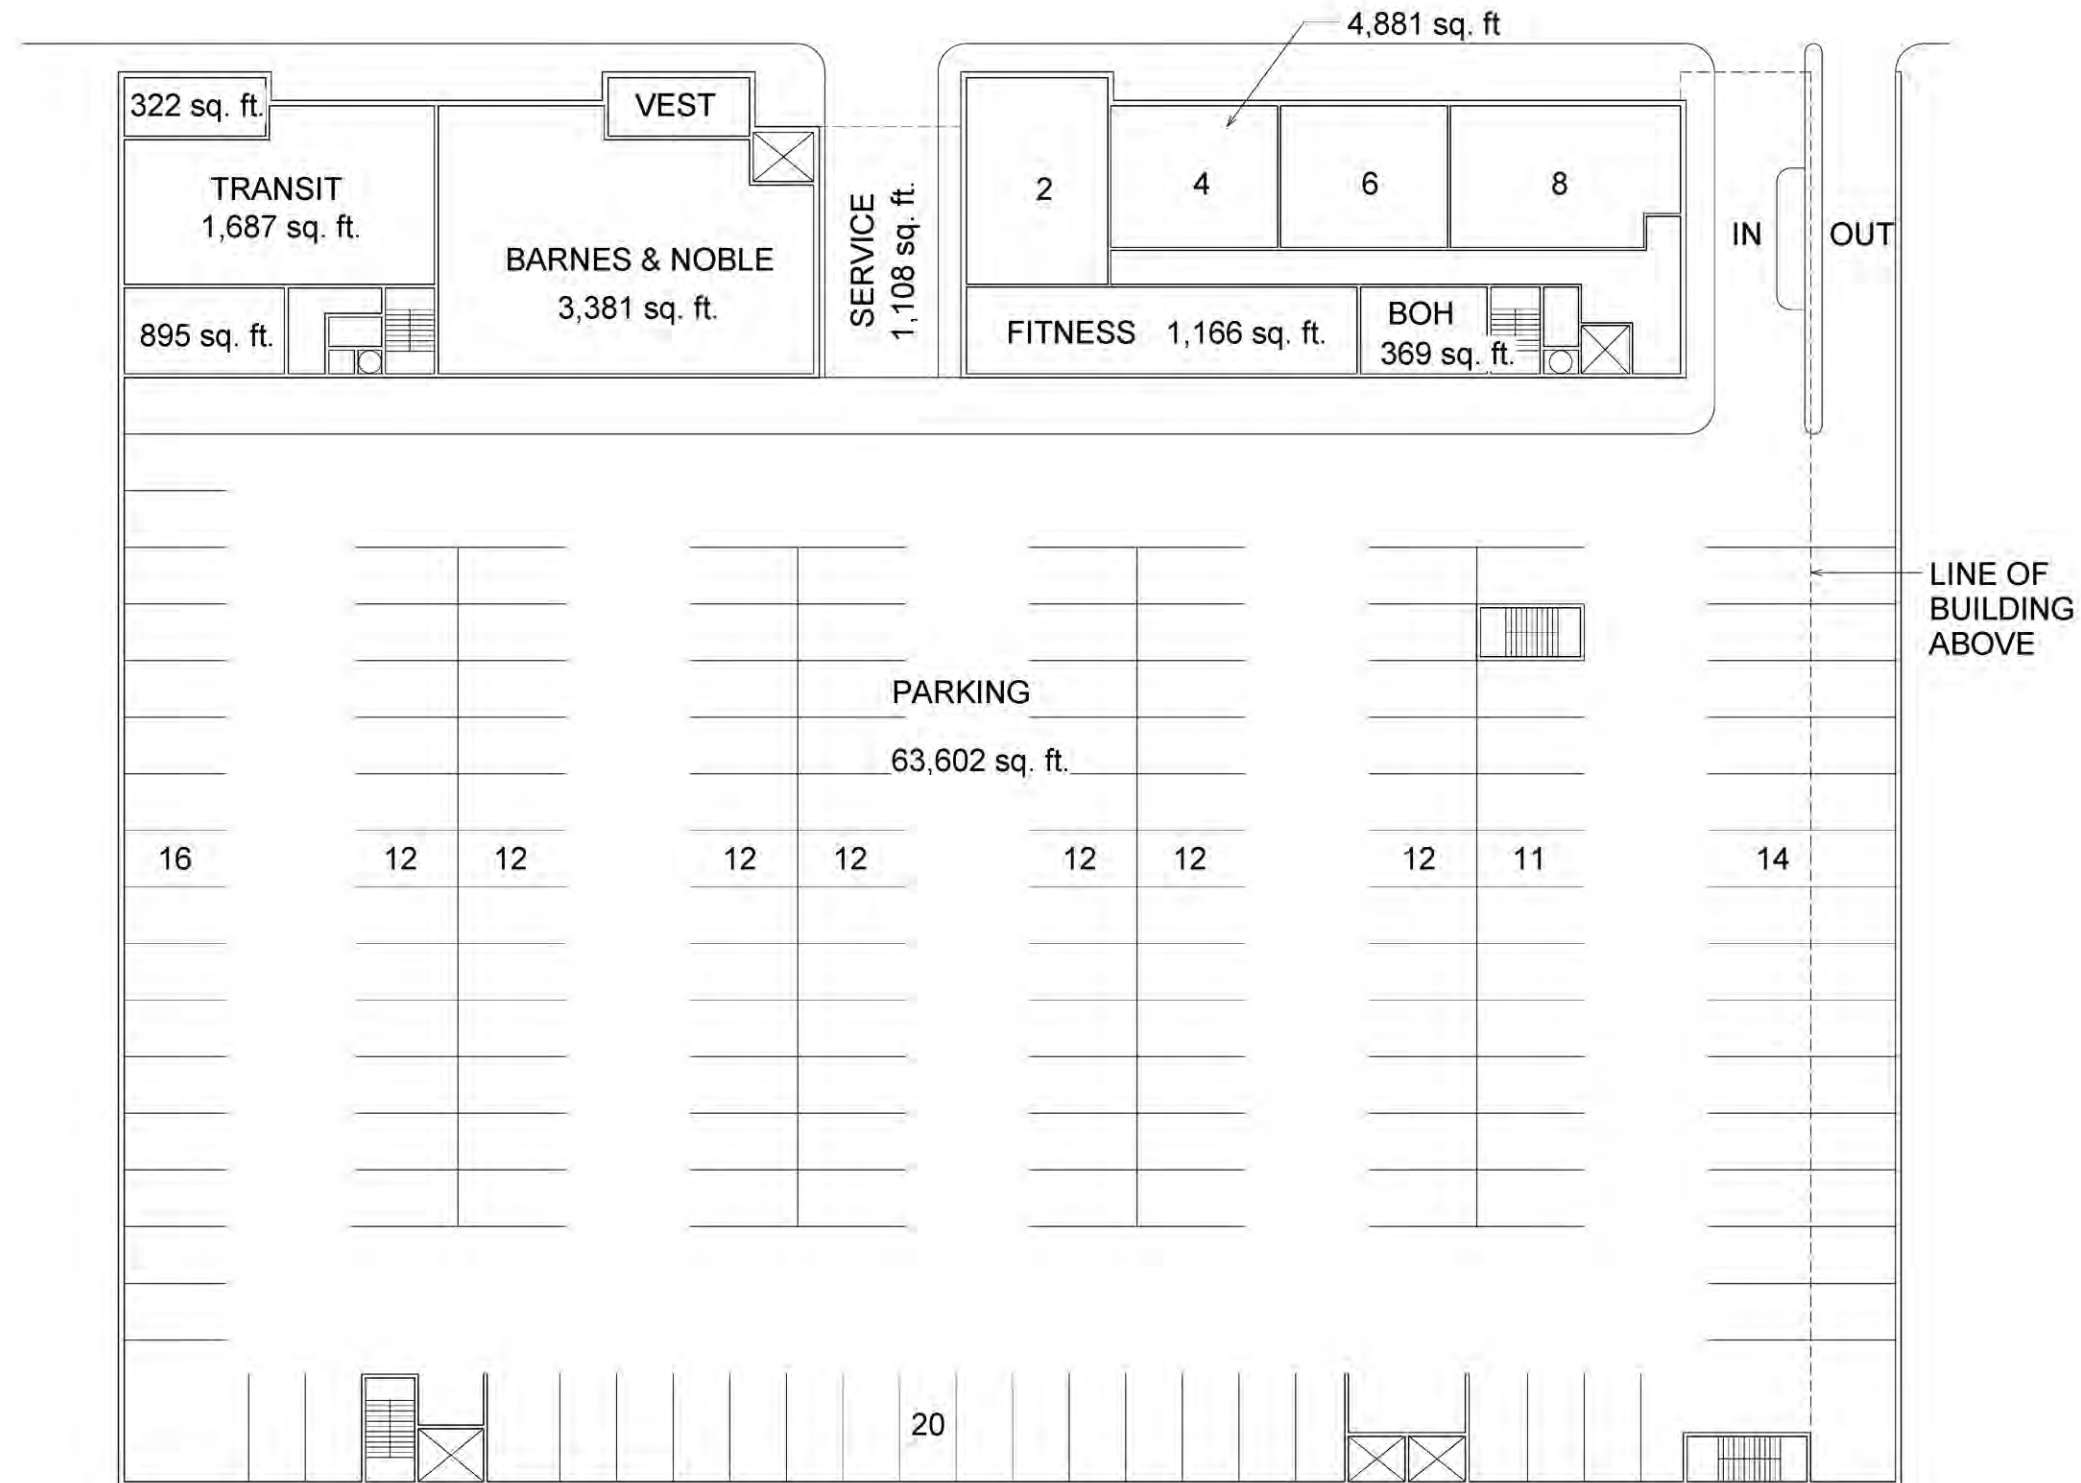


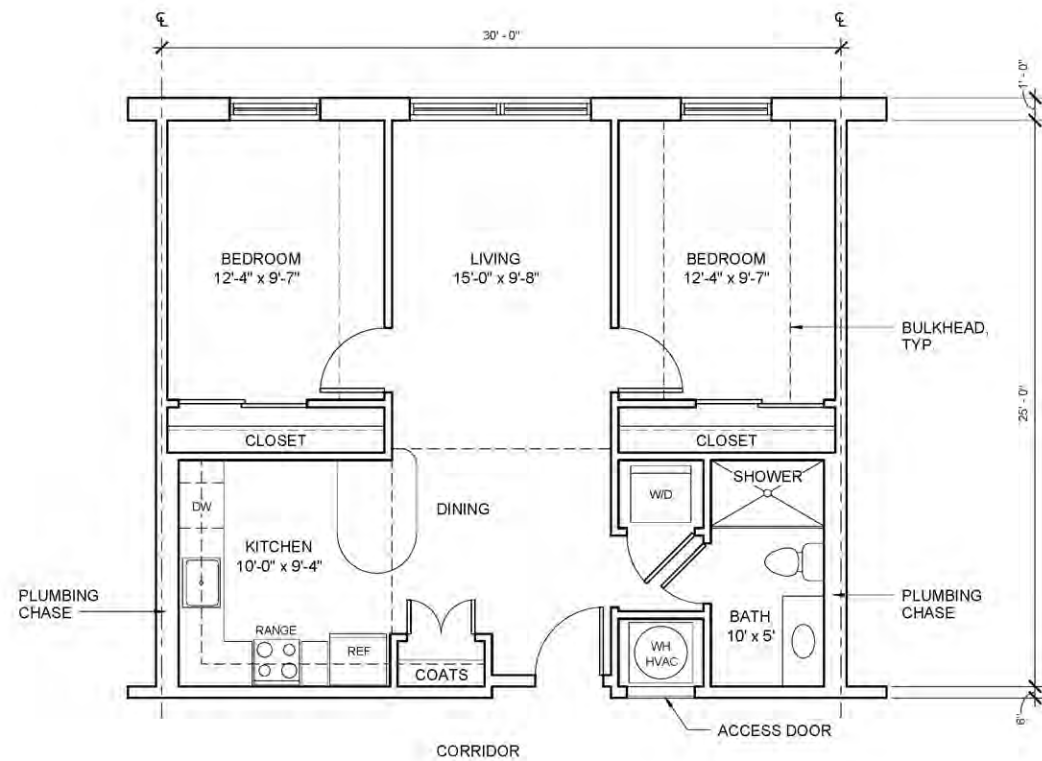

① 2 BEDROOM UNIT
1/4" = 1'-0"

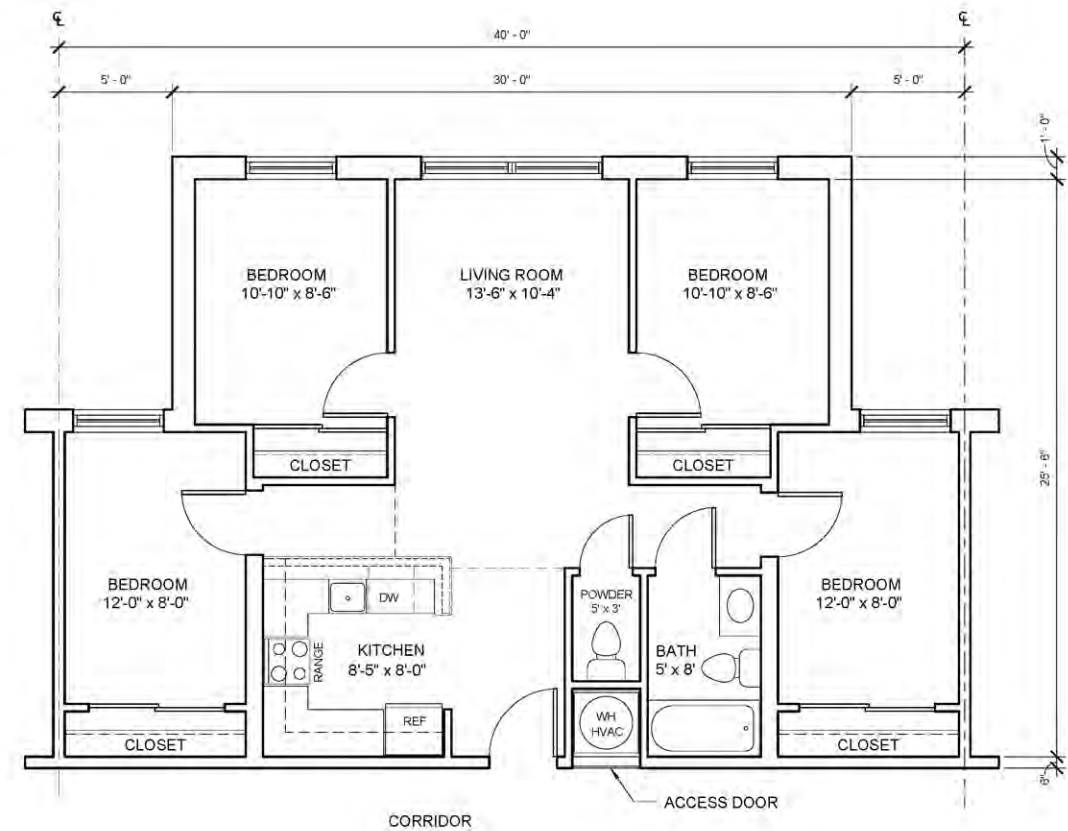

② 4 BEDROOM UNIT
1/4" = 1'-0"

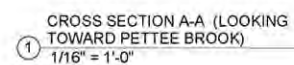

750 E. Pratt Street, Suite 1100 Baltimore, MD 21202
410.837.7311 | www.hcm2.com
© Hord Coplan Macht, Inc. 2008