



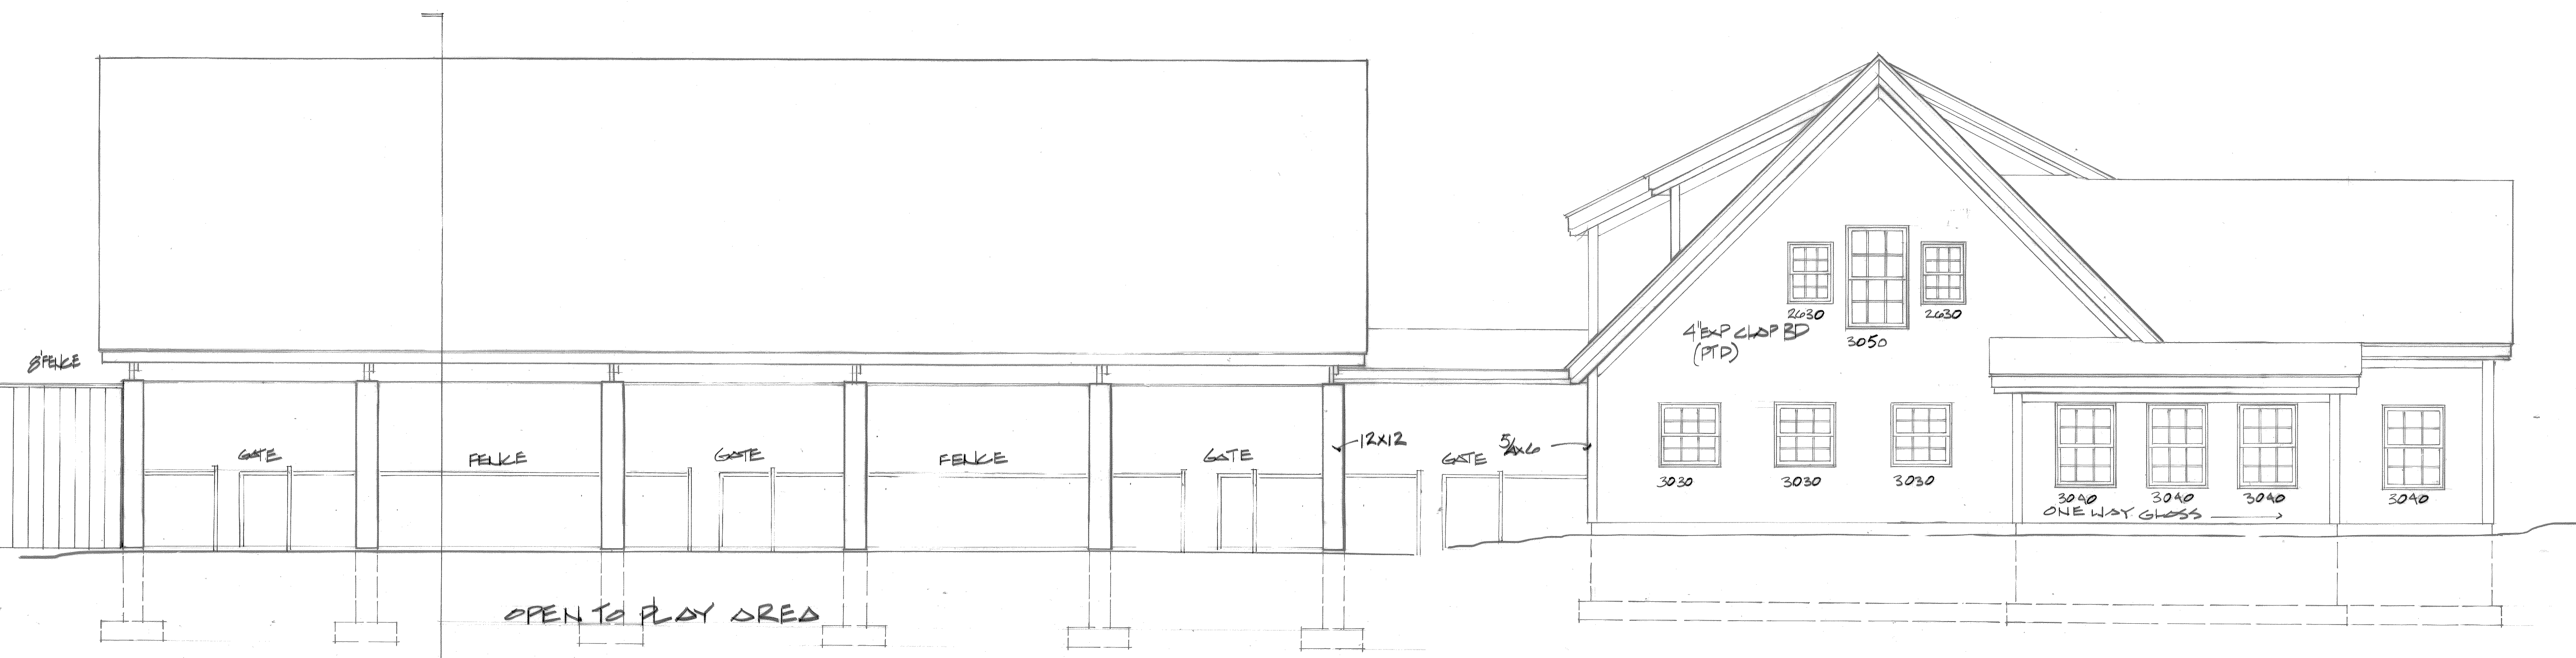

EAST ELEVATION

1/4" = 1'-0"

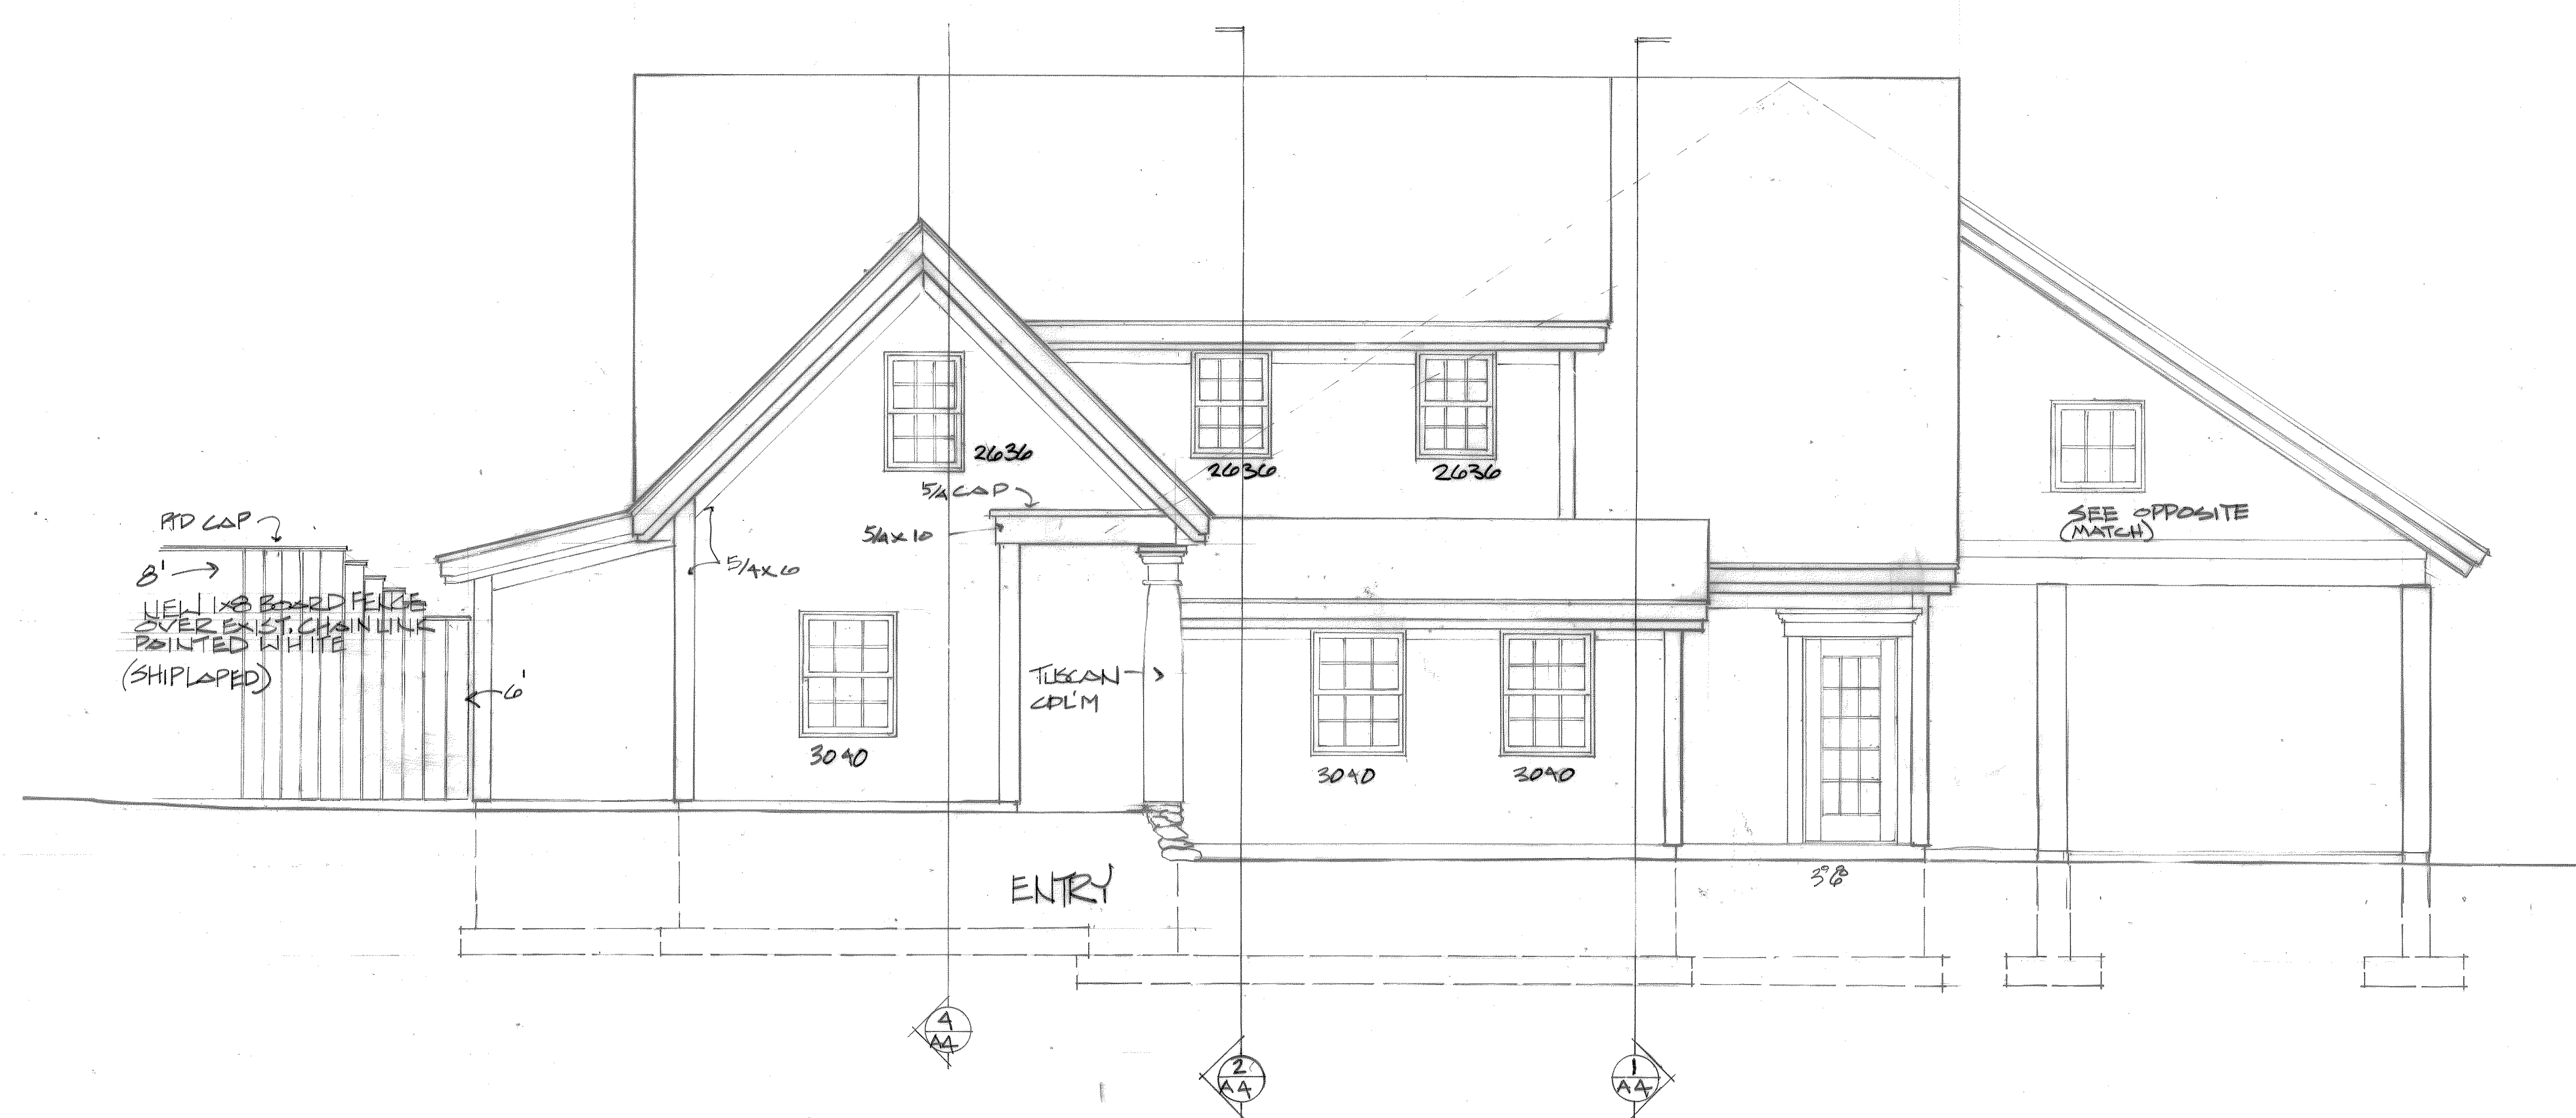

NORTH ELEVATION

1/4" = 1'-0"

DESIGN
R. J. ROBIN WUNDERLICH
66 MAIST ROAD
LEE, NH 03861

NEW DOG HOUSE BUILDING
GREAT BASIN KENNEL
35 NEWMARKET ROAD
DURHAM, NH 03824

2-12-12
2-20-12

ELEVATIONS
1/4" = 1'-0"

A5