

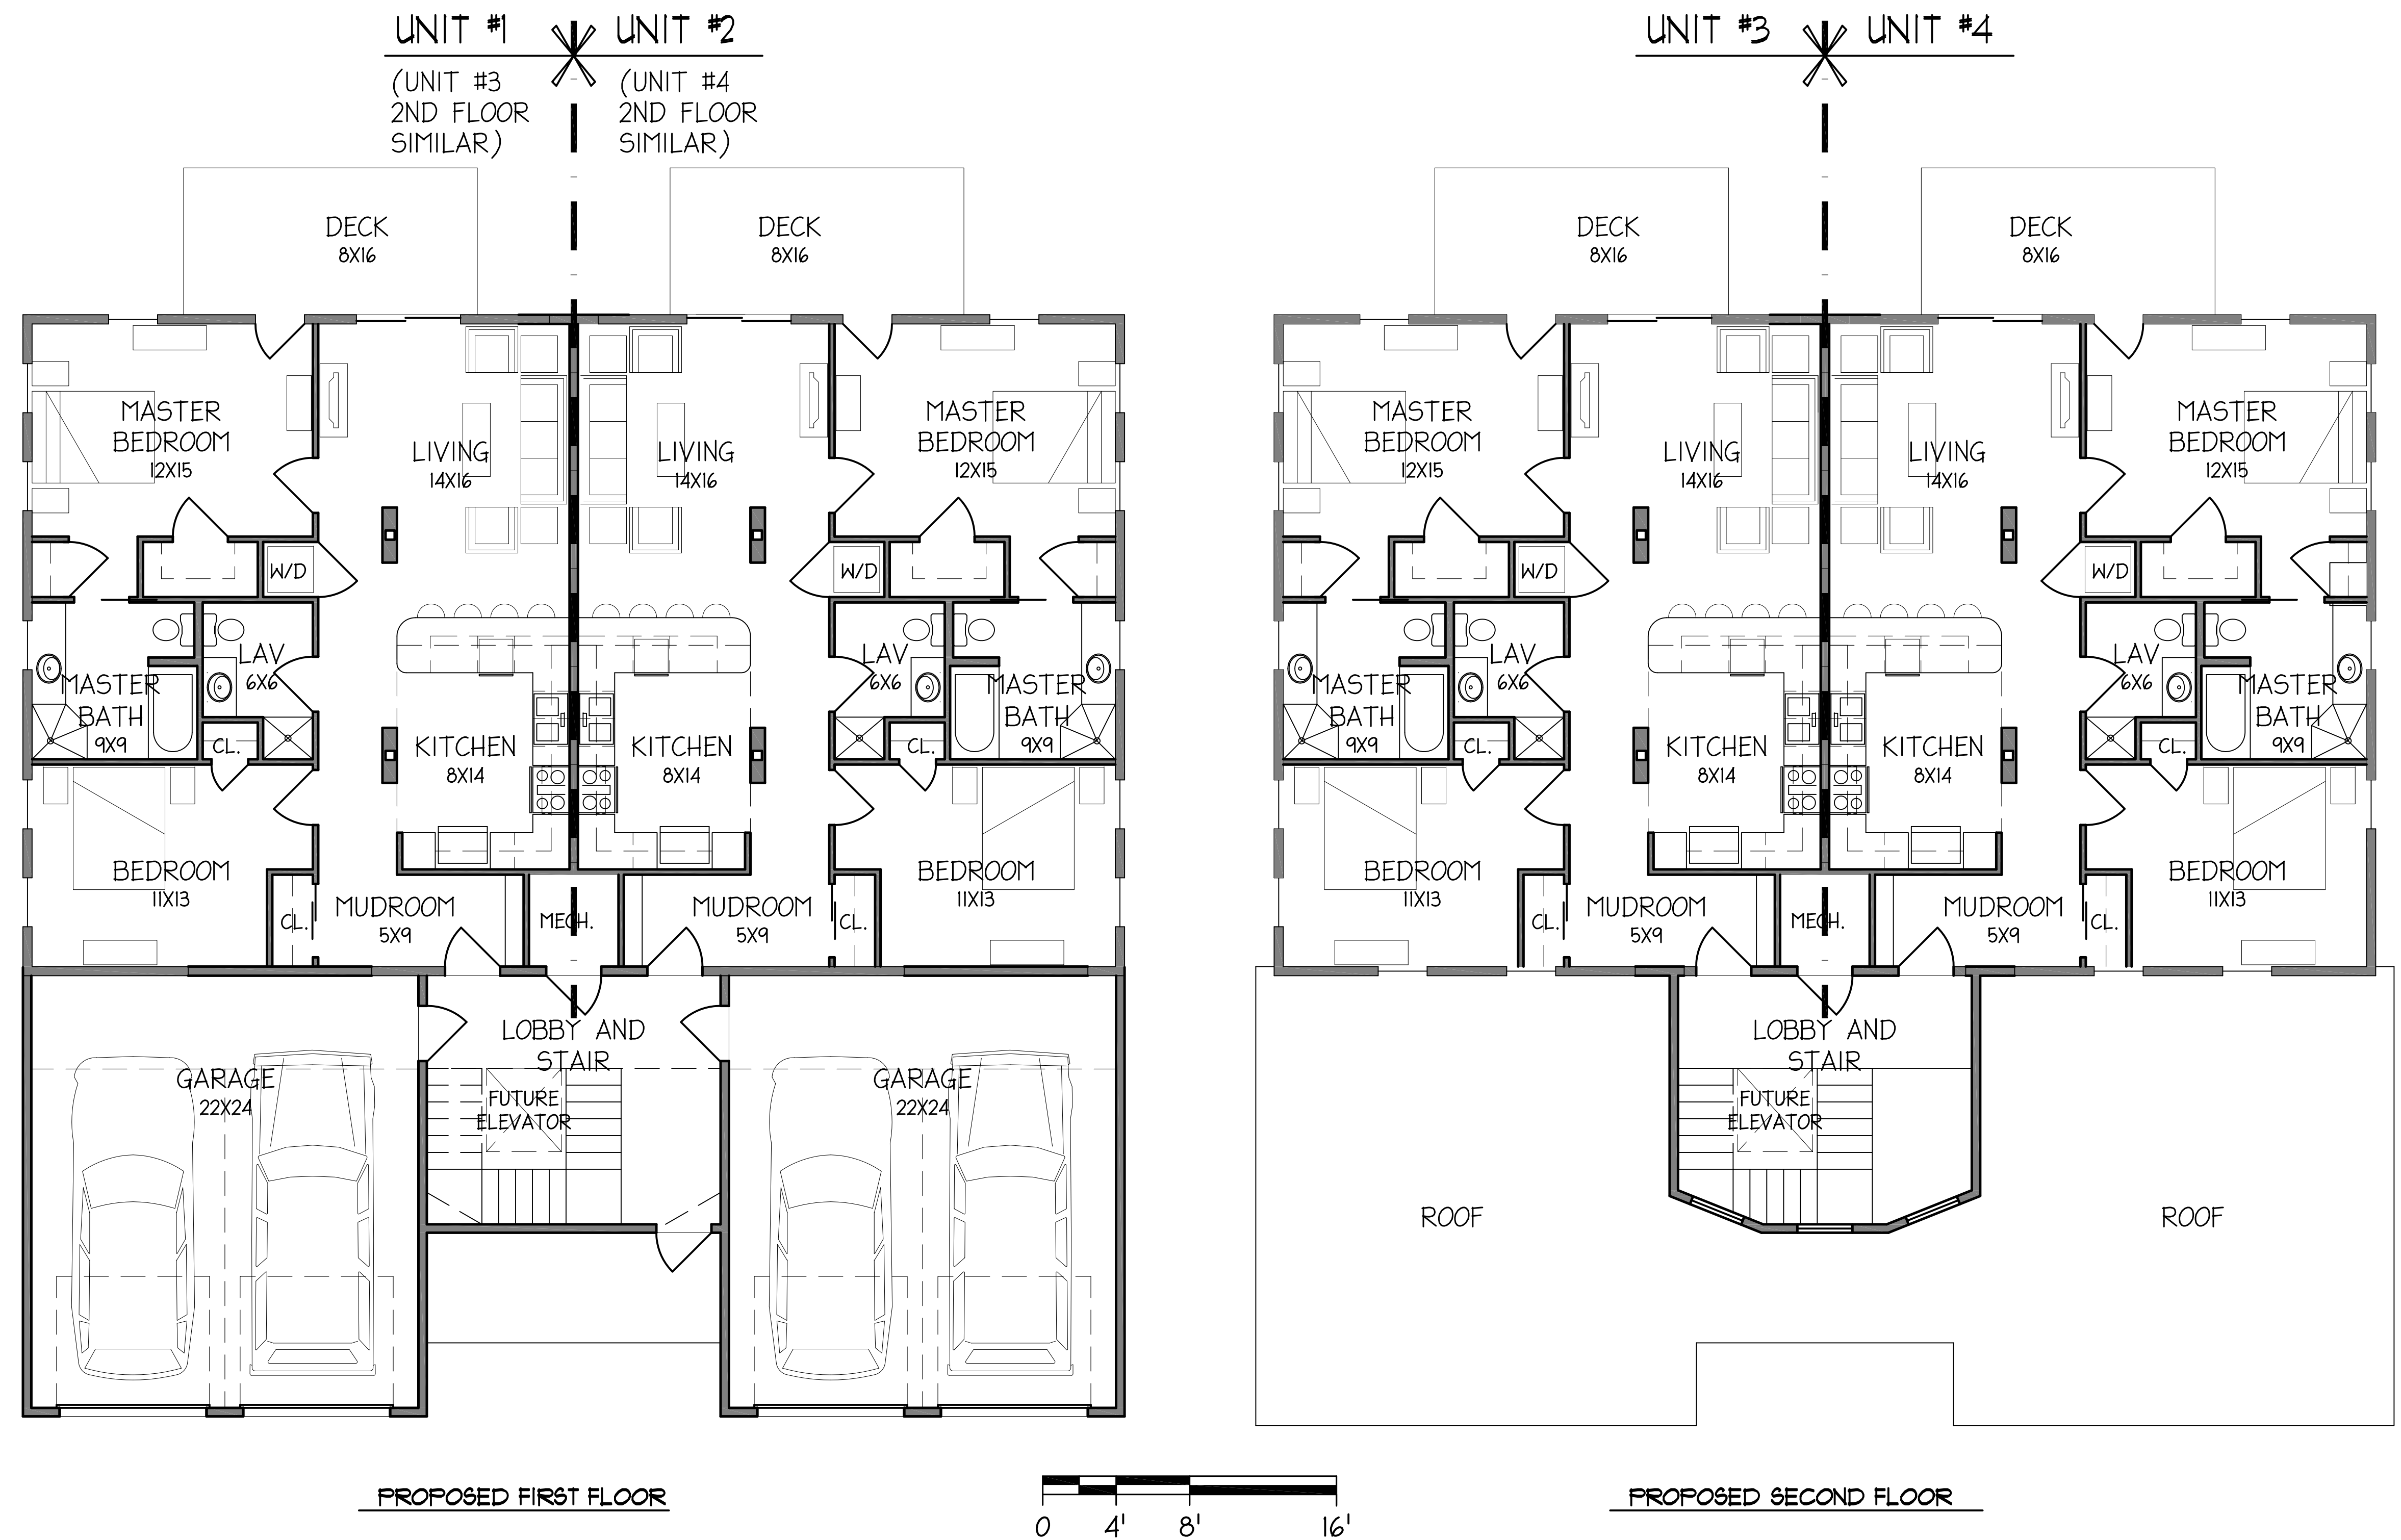
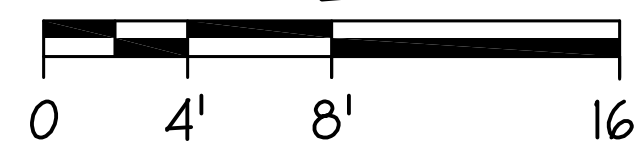
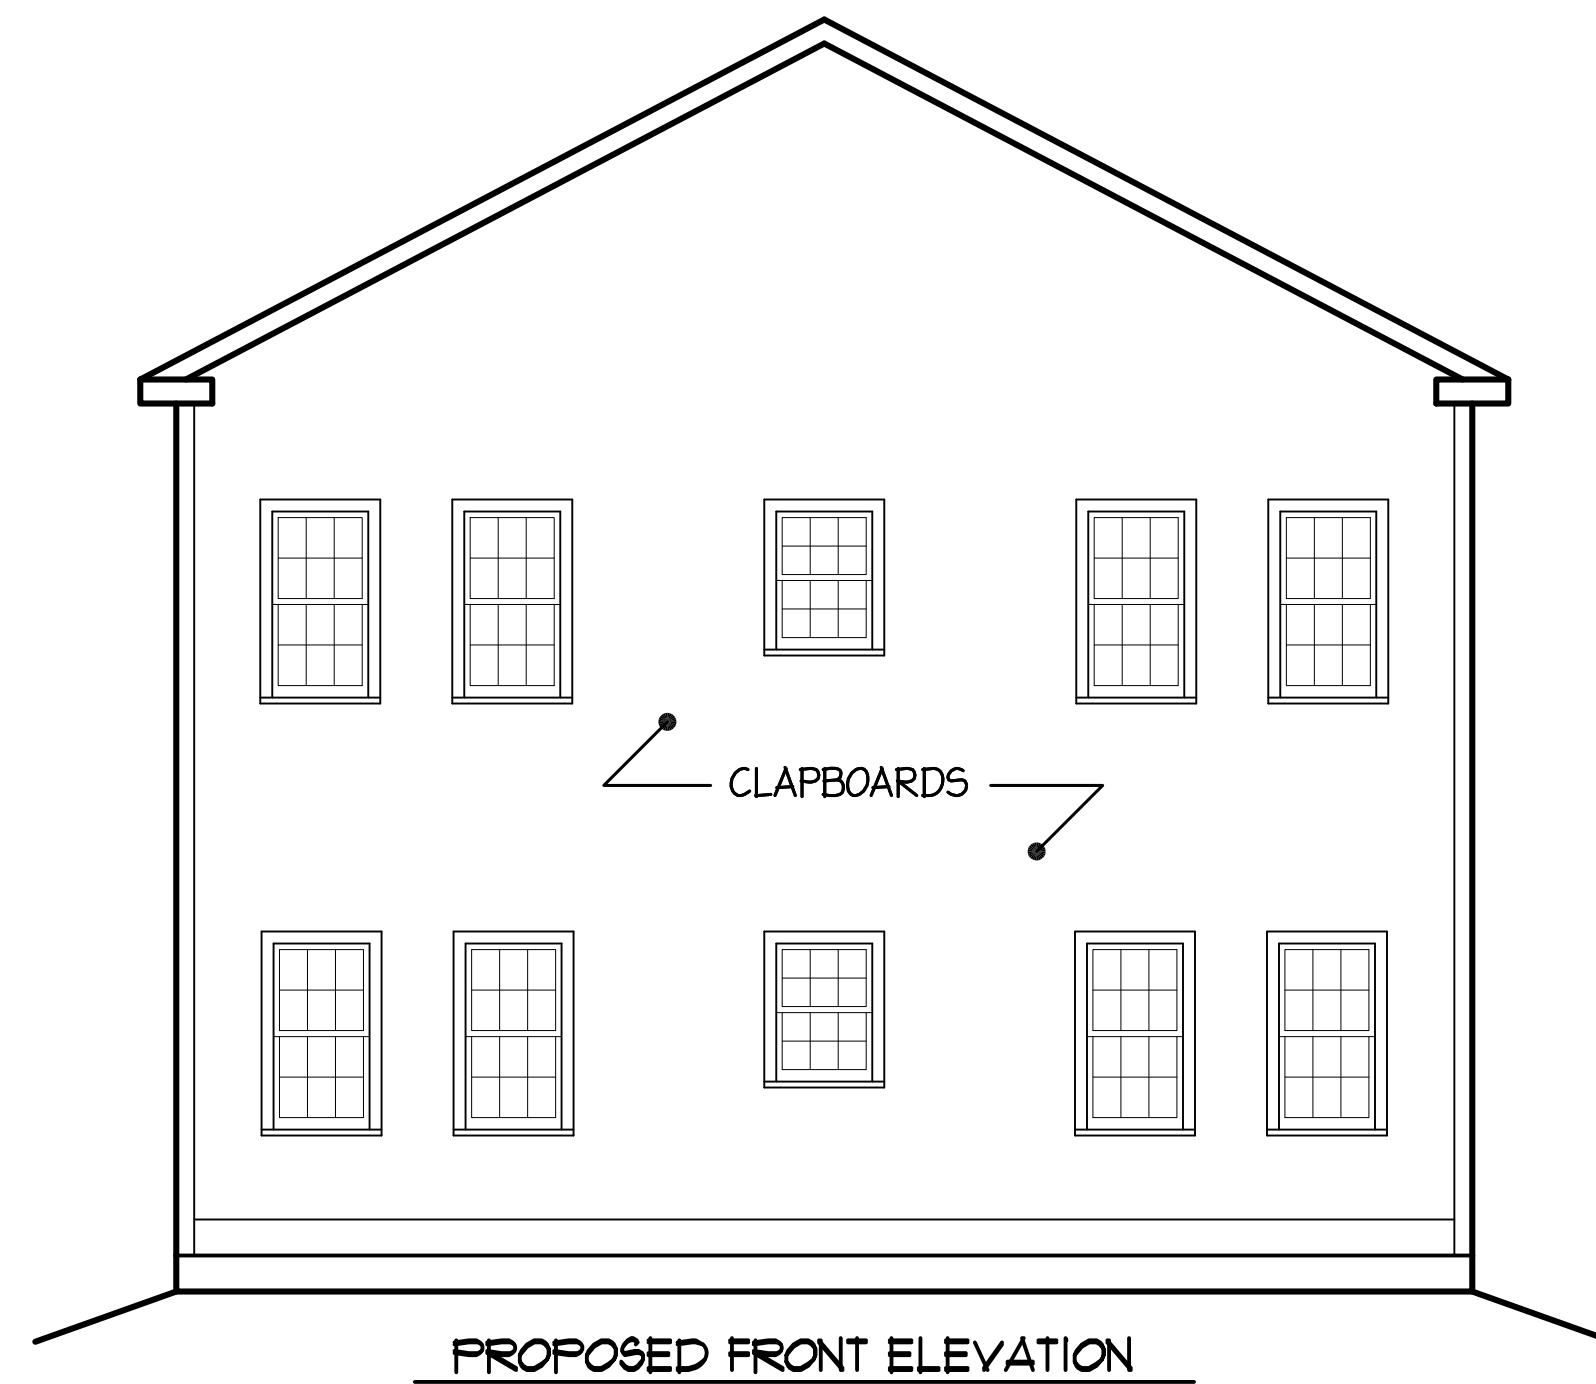


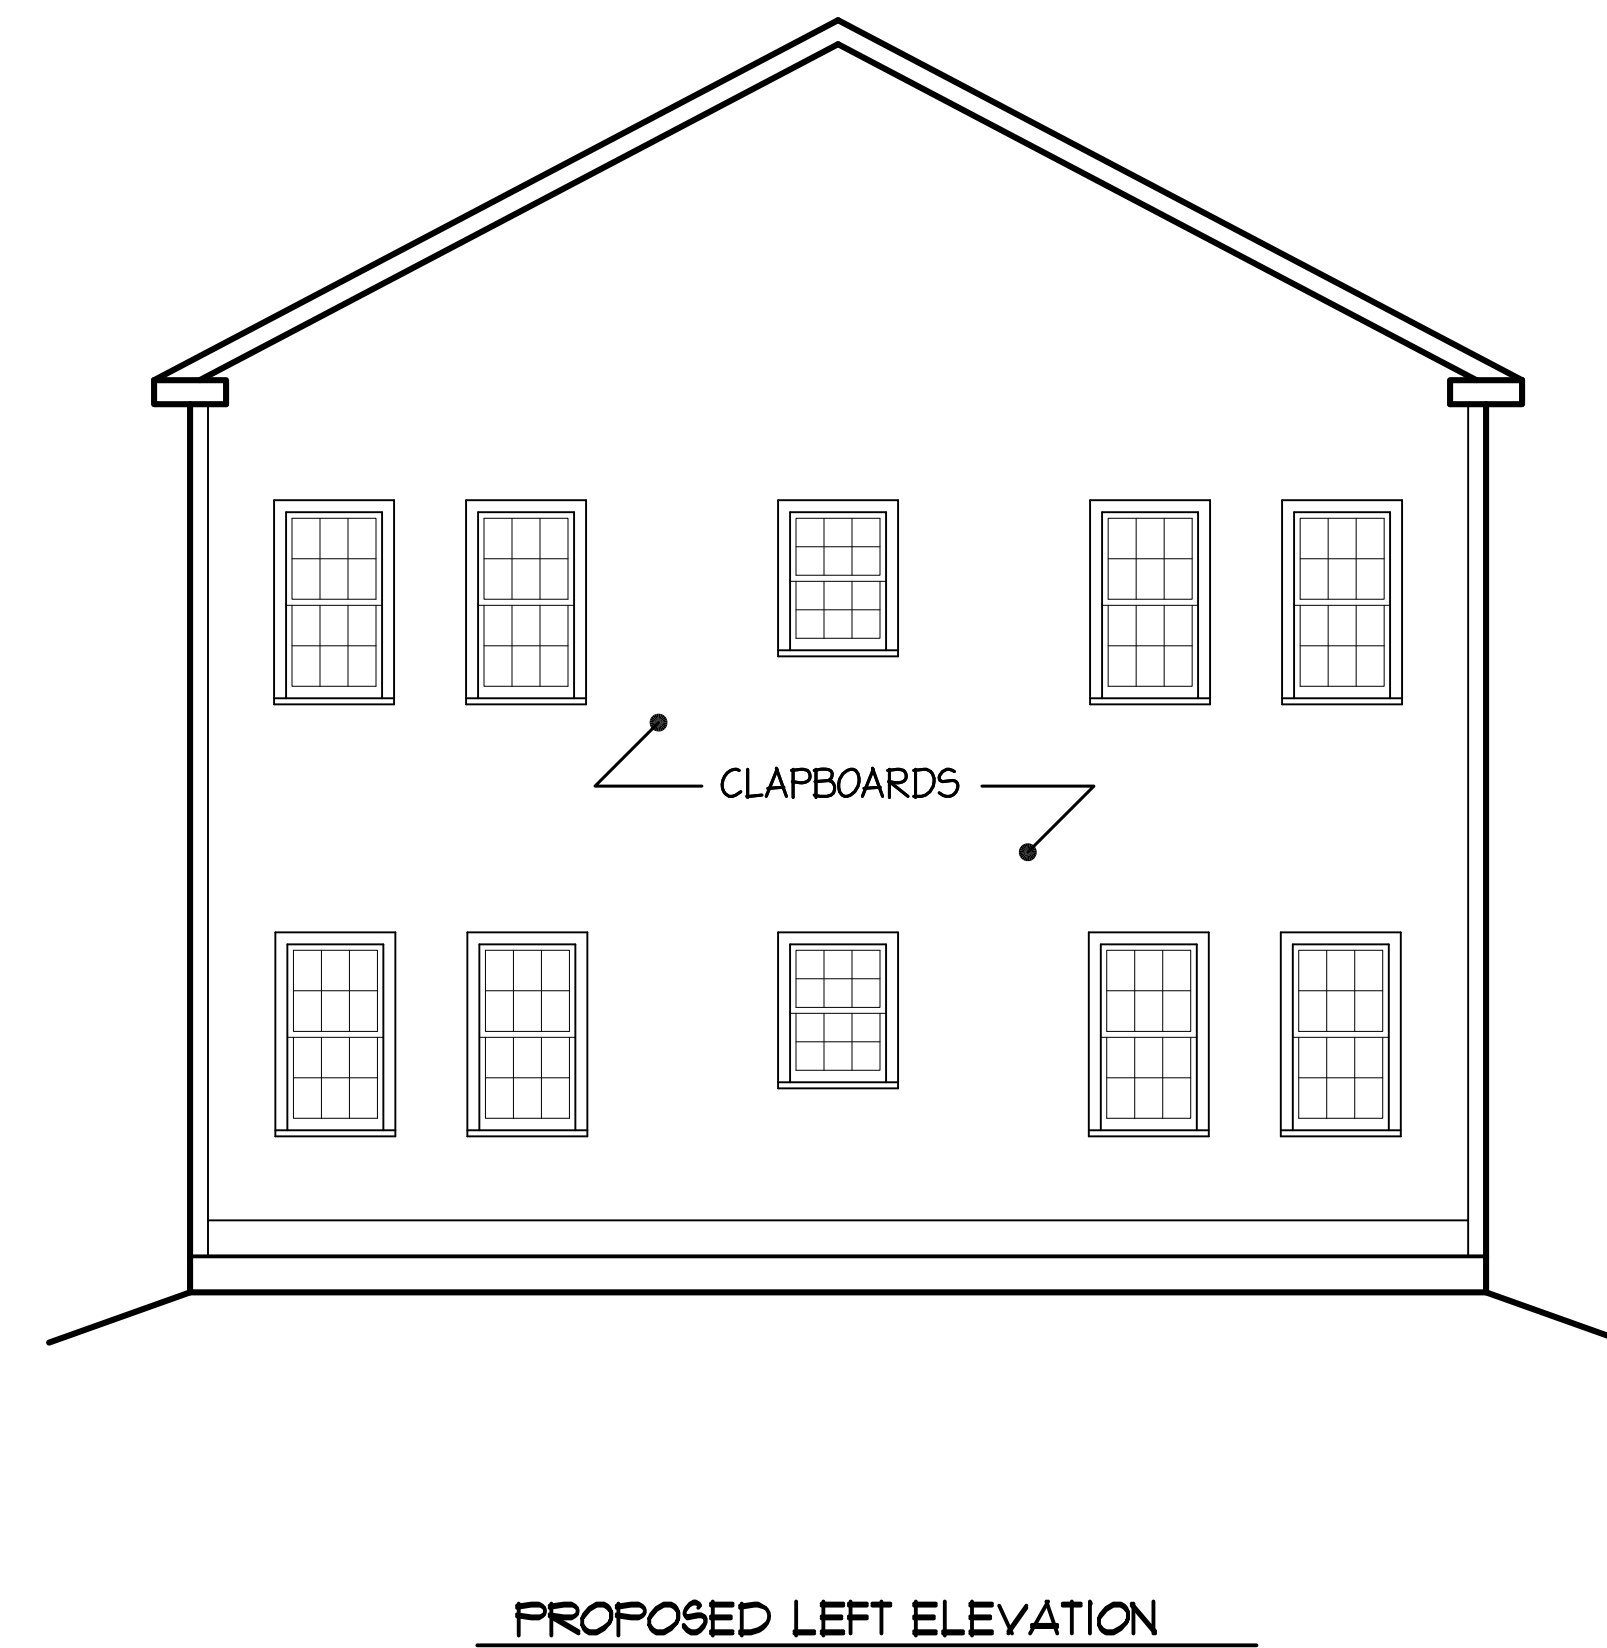

118 PISCATAQUA ROAD
 DURHAM, NEW HAMPSHIRE
 JUNE 20, 2013

PROPOSED
 RIVERSIDE LANDING
 CONDOMINIUMS

Barker
Architects
 INC

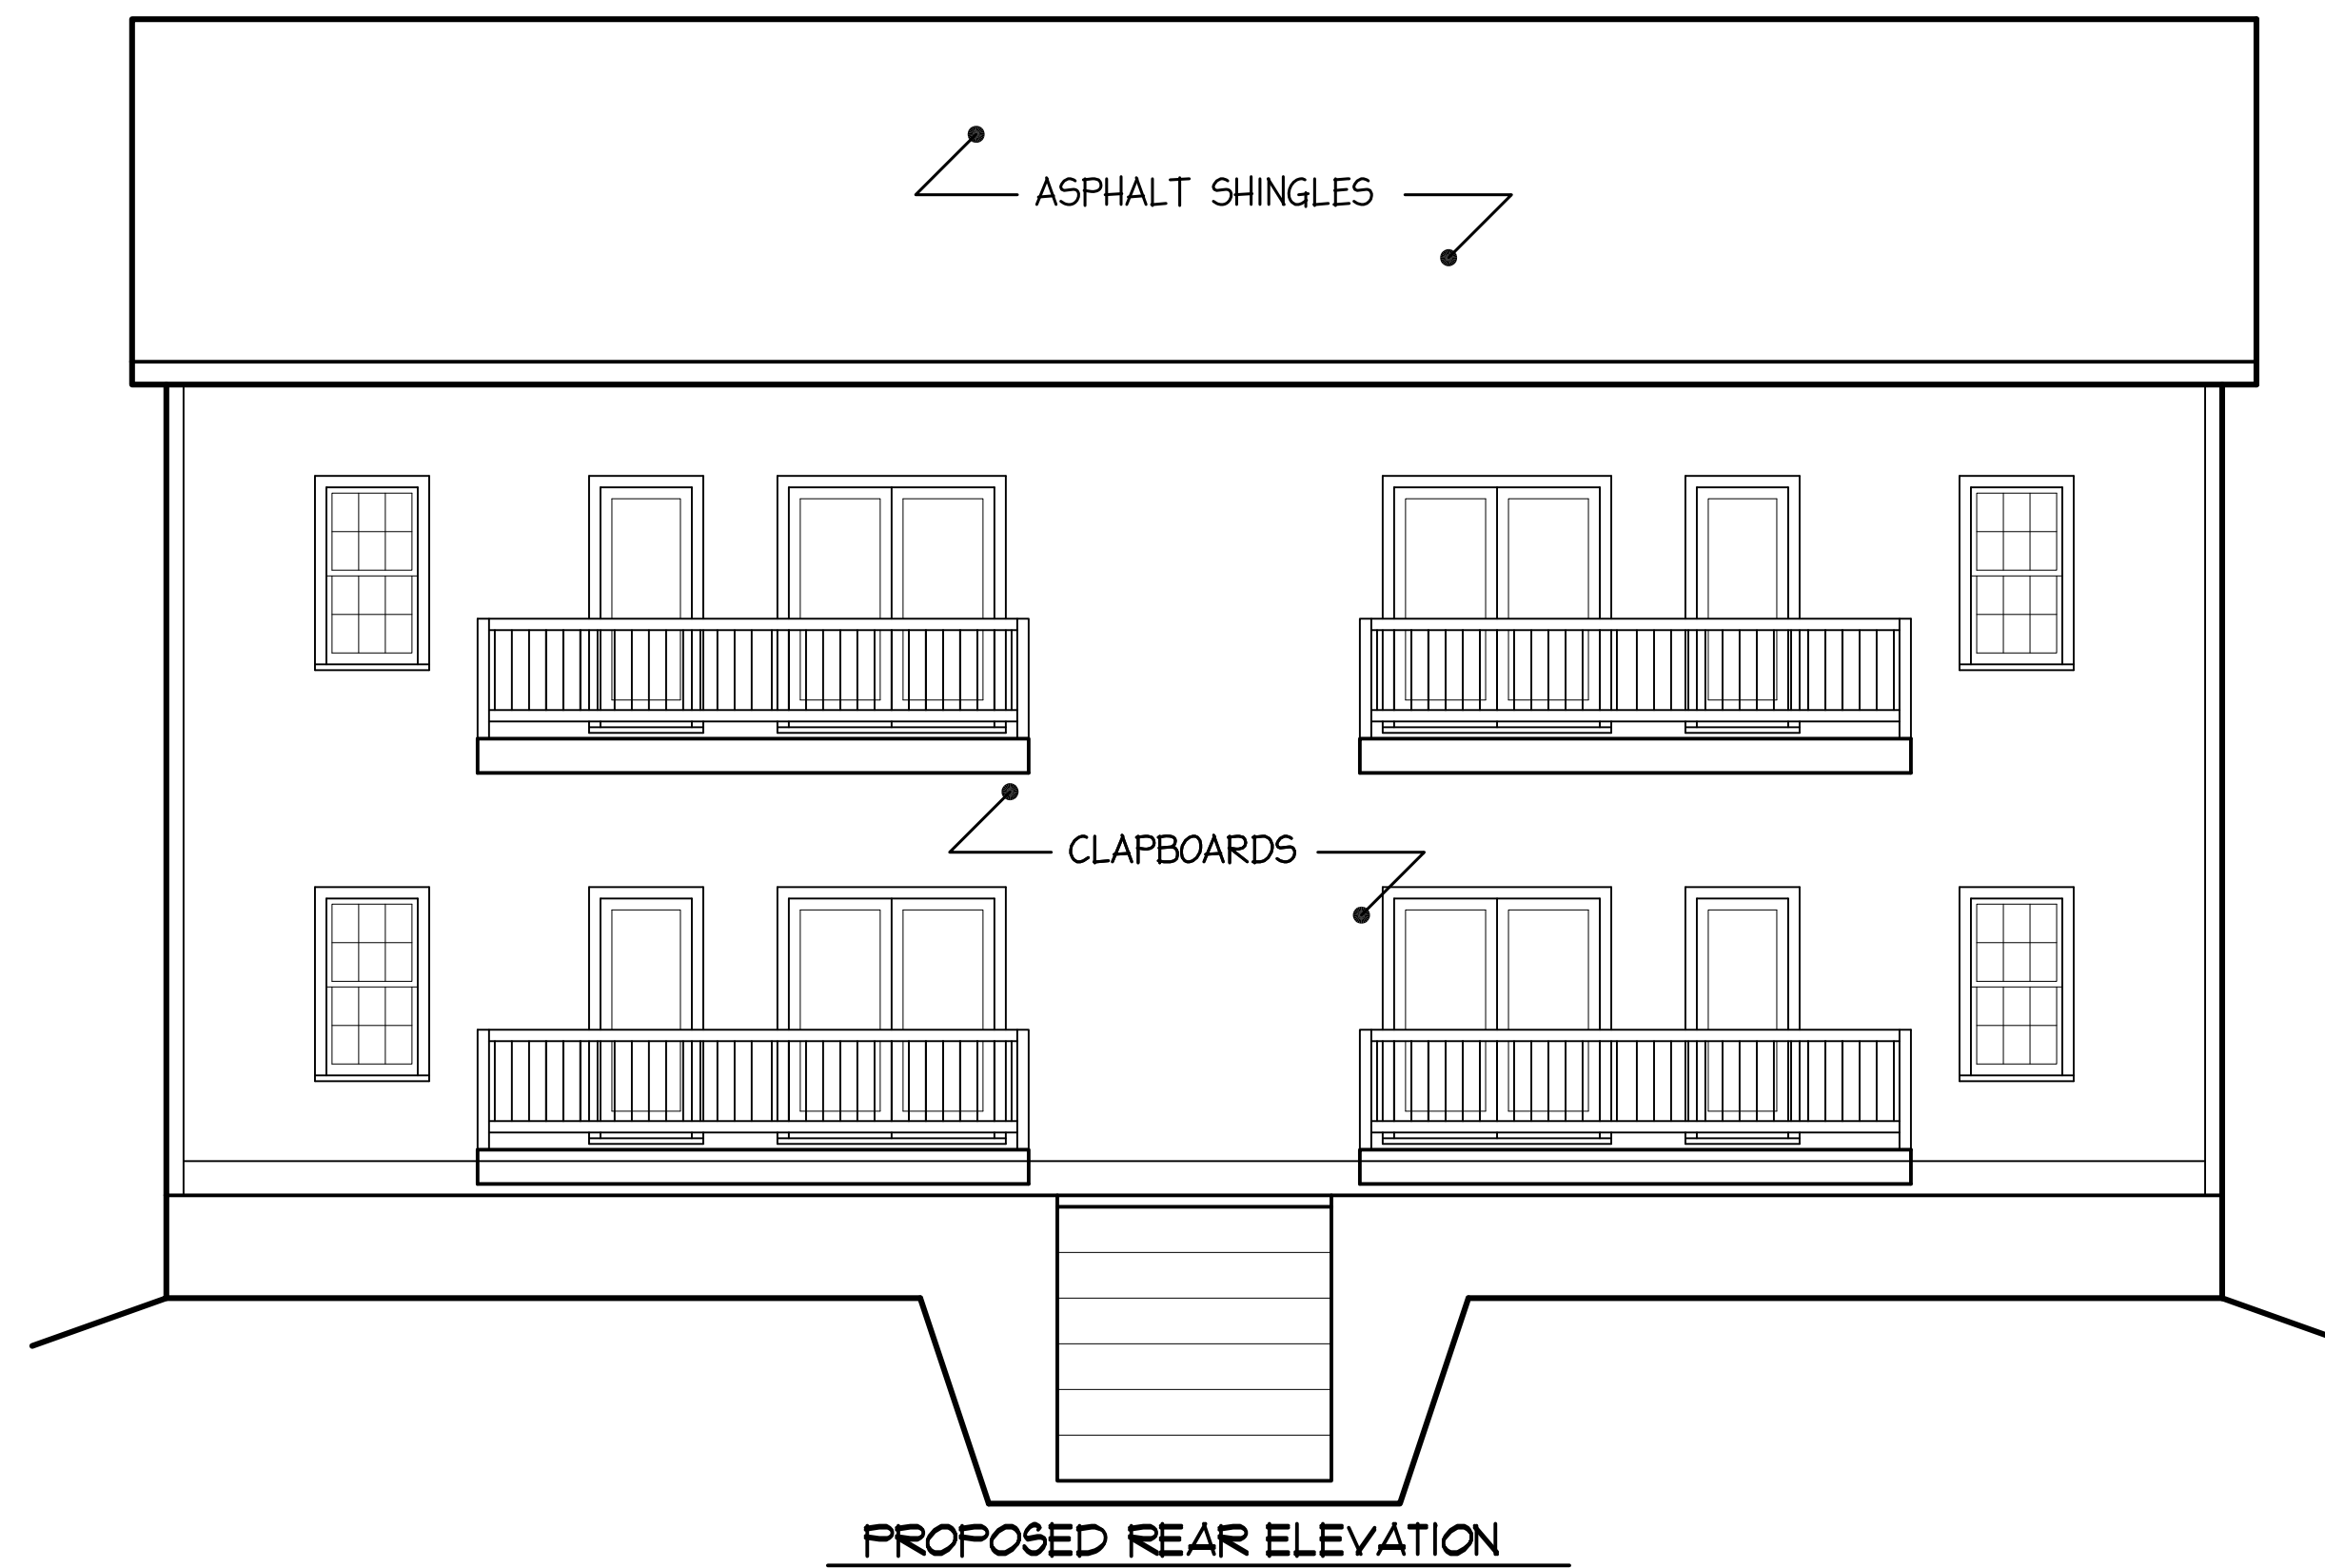

118 PISCATAQUA ROAD
DURHAM, NEW HAMPSHIRE
JUNE 20, 2013

PROPOSED
RIVERSIDE LANDING
CONDOMINIUMS

Barker
Architects
INC