


TREES:				
COMMON NAME	BOTANICAL NAME	SIZE	REMARKS	QUANTITY
NORWAY SPRUCE	PICEA ABIES	8-10' HT	B & B	11
WHITE PINE	PINUS STROBUS	8-10' HT	B & B	17
WHITE PINE	PINUS STROBUS	7-8' HT	B & B	7
WHITE SPRUCE	PICEA GLAUCA	10-12' HT	B & B	1
WHITE SPRUCE	PICEA GLAUCA	8-10' HT	B & B	12
WHITE SPRUCE	PICEA GLAUCA	7-8' HT	B & B	8
AUSTRIAN PINE	PINUS NIGRA	10 - 12' HT	B & B	7
AUSTRIAN PINE	PINUS NIGRA	7 - 8' HT	B & B	11
COLORADO BLUE SPRUCE	PICEA PUNGENS 'GLAUCA'	8 - 10' HT	B & B	3
DARK AMERICAN ARBORVITAE	THUJA OCCIDENTALIS 'NIGRA'	8-10' HT	B & B	7
MOUNTBATTEN UPRIGHT JUNIPER	JUNIPERUS 'MOUNTBATTEN'	5-6' HT	B & B	14
PIN OAK	QUERCUS PULSTRUIS	3-31/2" CALIPER	B & B	2
RED MAPLE	ACER RUBRUM	3-31/2" CALIPER	B & B	1
TRANSPLANTED HEMLOCK				11
TRANSPLANTED DECIDUOUS TREES				9

VINES AND GROUNDCOVERS:				
COMMON NAME	BOTANICAL NAME	SIZE	REMARKS	QUANTITY
BALTIC ENGLISH IVY	HEDERA HELIX 'BALTICA'	1 GALLON	CONTAINER	36
BAR HARBOR JUNIPER	JUNIPERUS HORIZONTALIS 'BAR HARBOR'	2 GALLON	CONTAINER	18

COMMON NAME	BOTANICAL NAME	SIZE	REMARKS	QUANTITY
BALTIC ENGLISH IVY	HEDERA HELIX 'BALTICA'	1 GALLON	CONTAINER	36
BAR HARBOR JUNIPER	JUNIPERUS HORIZONTALIS 'BAR HARBOR'	2 GALLON	CONTAINER	18

22. SHEET 13 FOR ADDITIONAL LANDSCAPE DETAILS

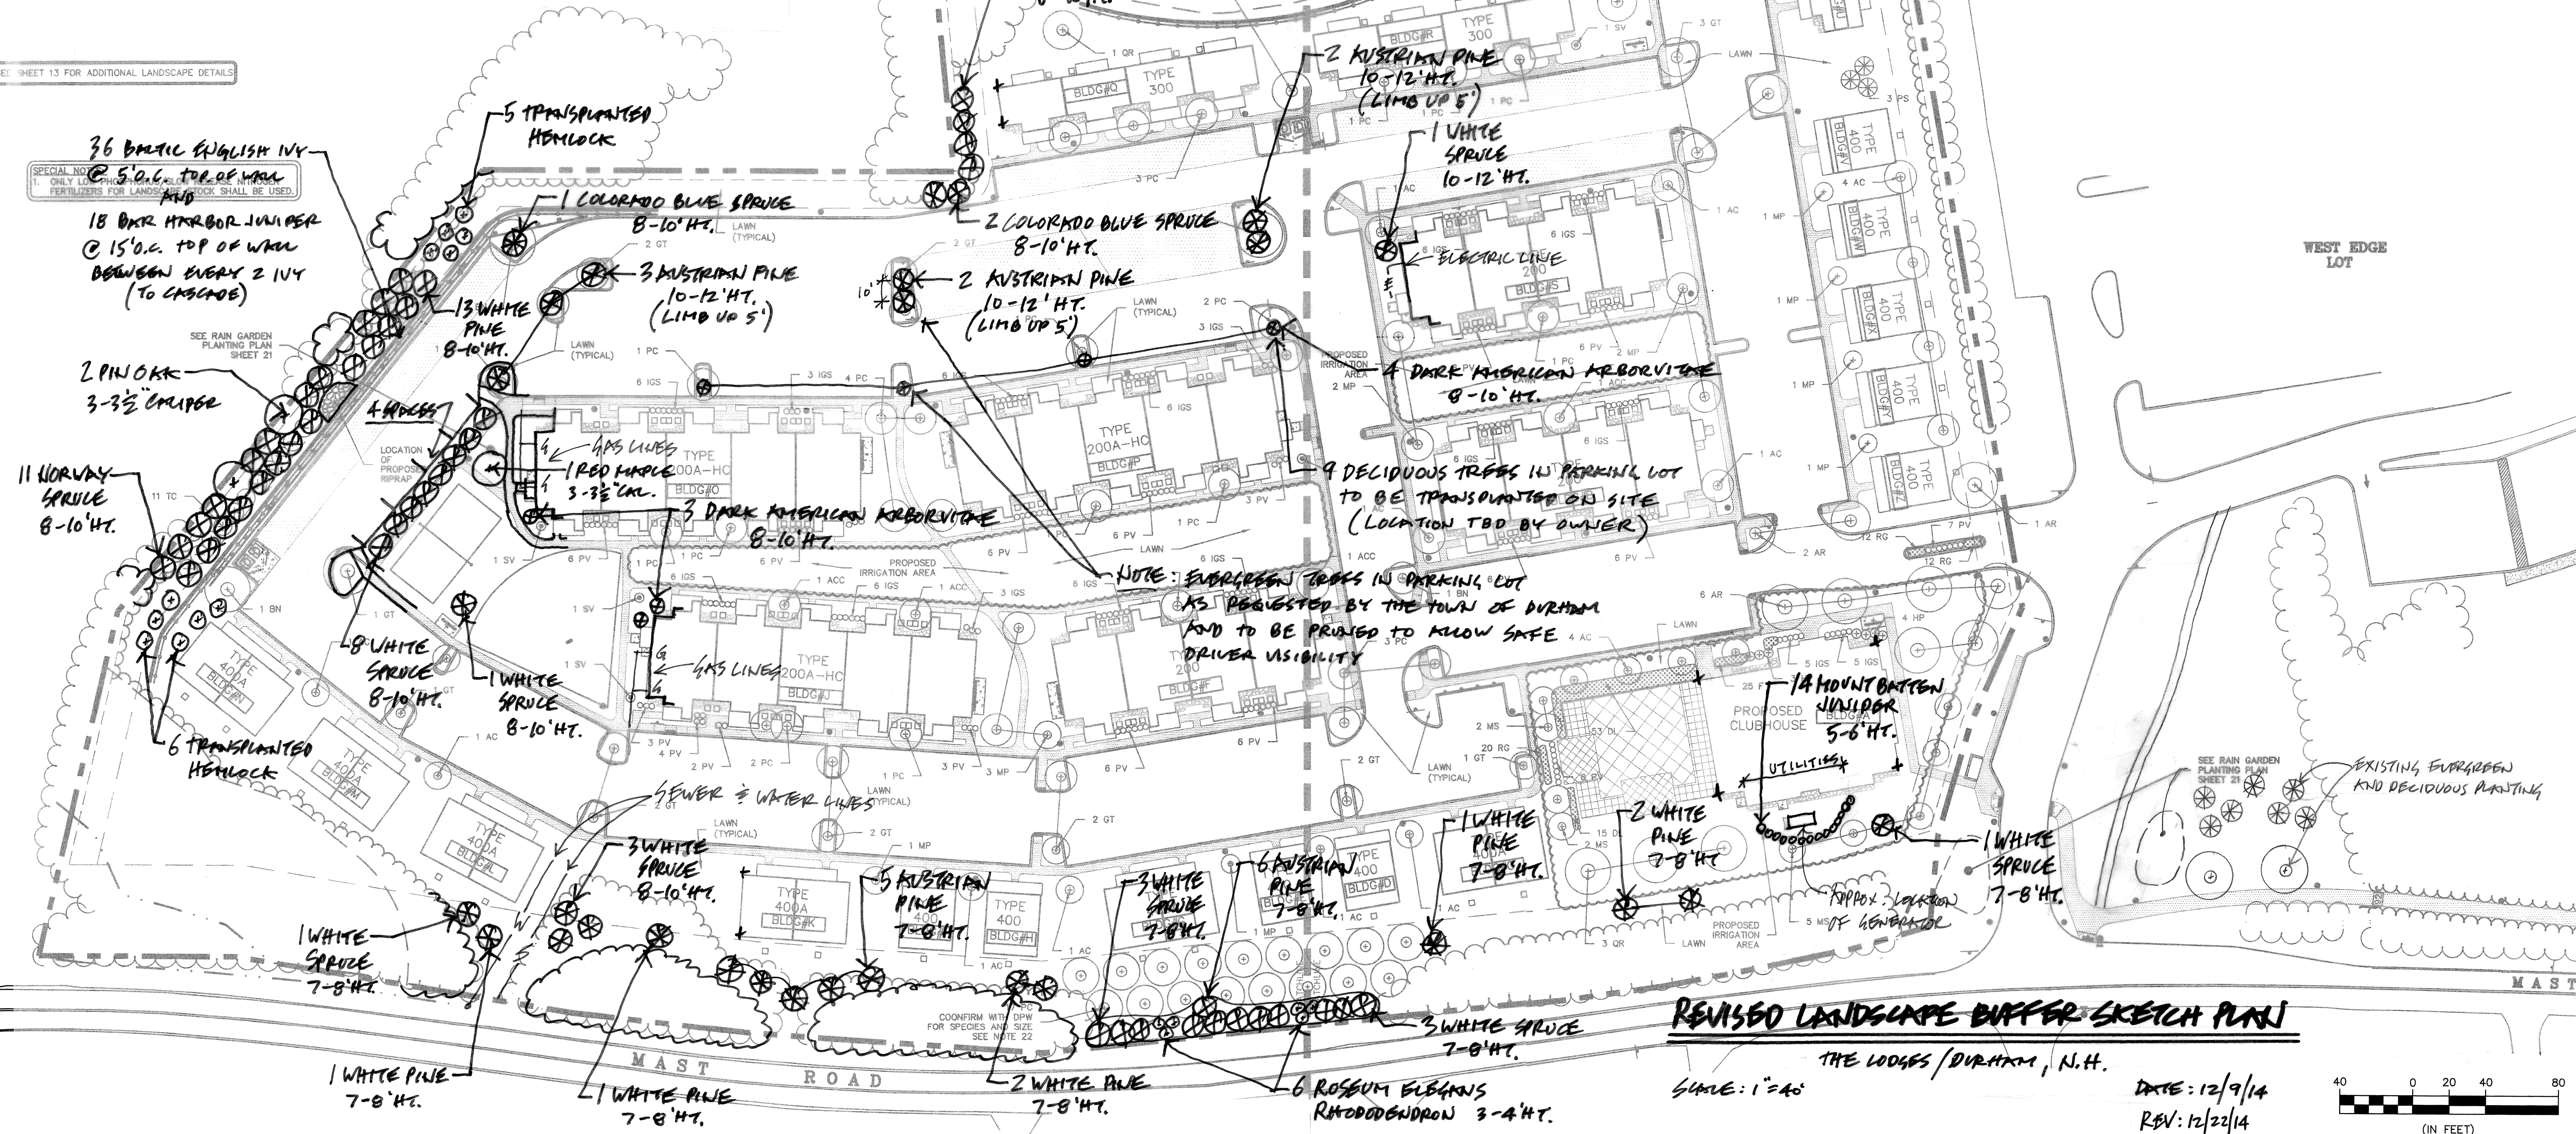

THE LODGES / DURHAM, N.H.

SCALE: 1"=40' DATE: 12/9/14
REV: 12/22/14

