

F:\CADD\MASTER STANDARD\dwg\JB-LAYOUTS.dwg 1/31/2013 10:31:07 AM EST

Design: BG	Draft: EP	Date: 08/21/14
Checked: WM	Scale: 1"=10'	Project No.: 14011
Drawing Name: 14011-design.dwg		
THIS PLAN SHALL NOT BE MODIFIED WITHOUT WRITTEN PERMISSION FROM JONES & BEACH ENGINEERS, INC. (JBE). ANY ALTERATIONS, AUTHORIZED OR OTHERWISE, SHALL BE AT THE USER'S SOLE RISK AND WITHOUT LIABILITY TO JBE.		

REV.	DATE	REVISION	BY
02/11/15		REVISED PER PLANNING BOARD COMMENTS	EMP
08/27/14		ISSUED FOR REVIEW	EMP

Designed and Produced in NH

**J/B Jones & Beach Engineers, Inc.**



Civil Engineering Services

85 Portsmouth Ave.      603-772-4746  
 PO Box 219      FAX: 603-772-0227  
 Stratham, NH 03885      E-MAIL: JBE@JONESANDBEACH.COM

Plan Name:	<b>EXISTING WATERSHED PLAN</b>
Project:	<b>DOVER ROAD CAR CARE ROUTE 108 (DOVER ROAD), DURHAM, NH</b>
Owner of Record:	<b>CUMBERLAND FARMS, INC. 100 CROSSING BLVD, V 1015, FRAMINGHAM, MA 01702</b>


DRAWING No. **W1**

SHEET 1 OF 2  
JBE PROJECT NO. 14011

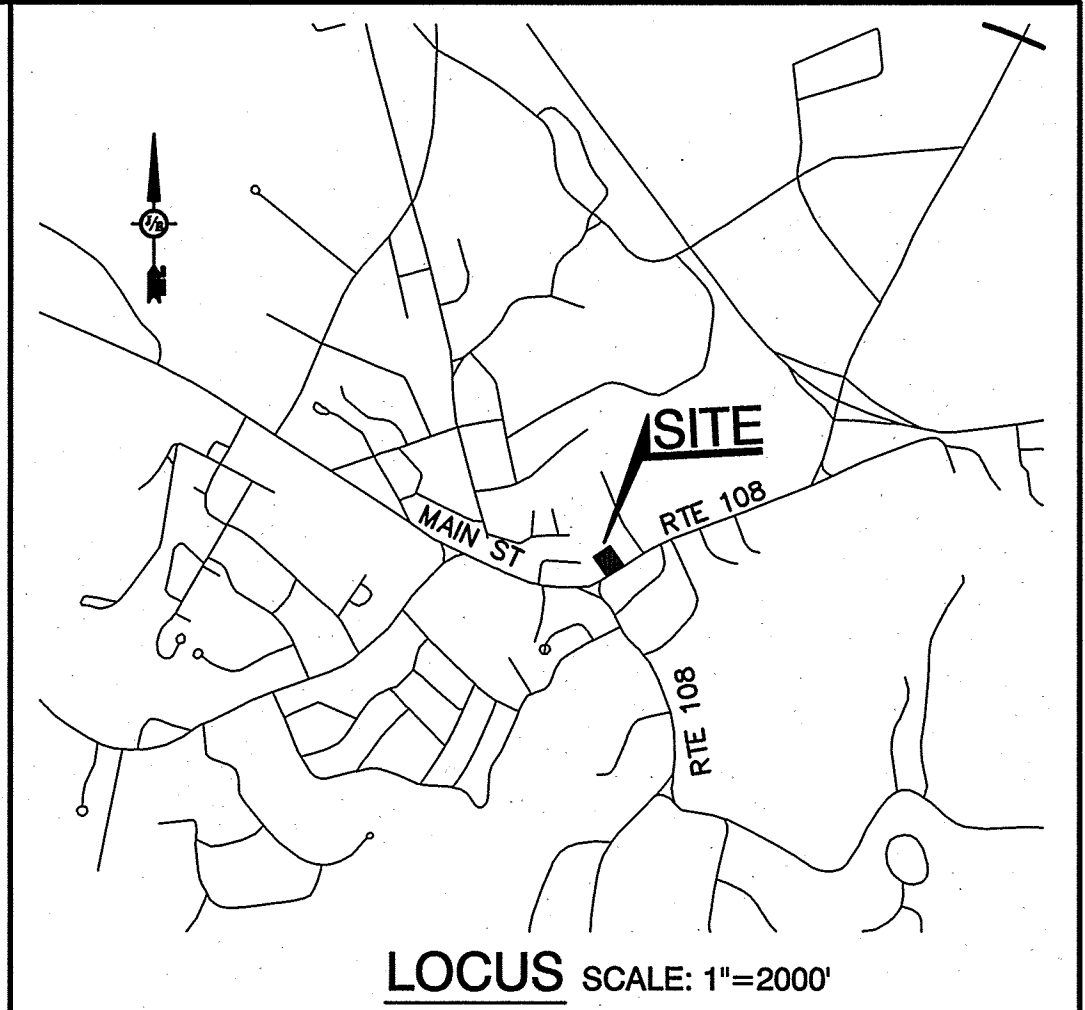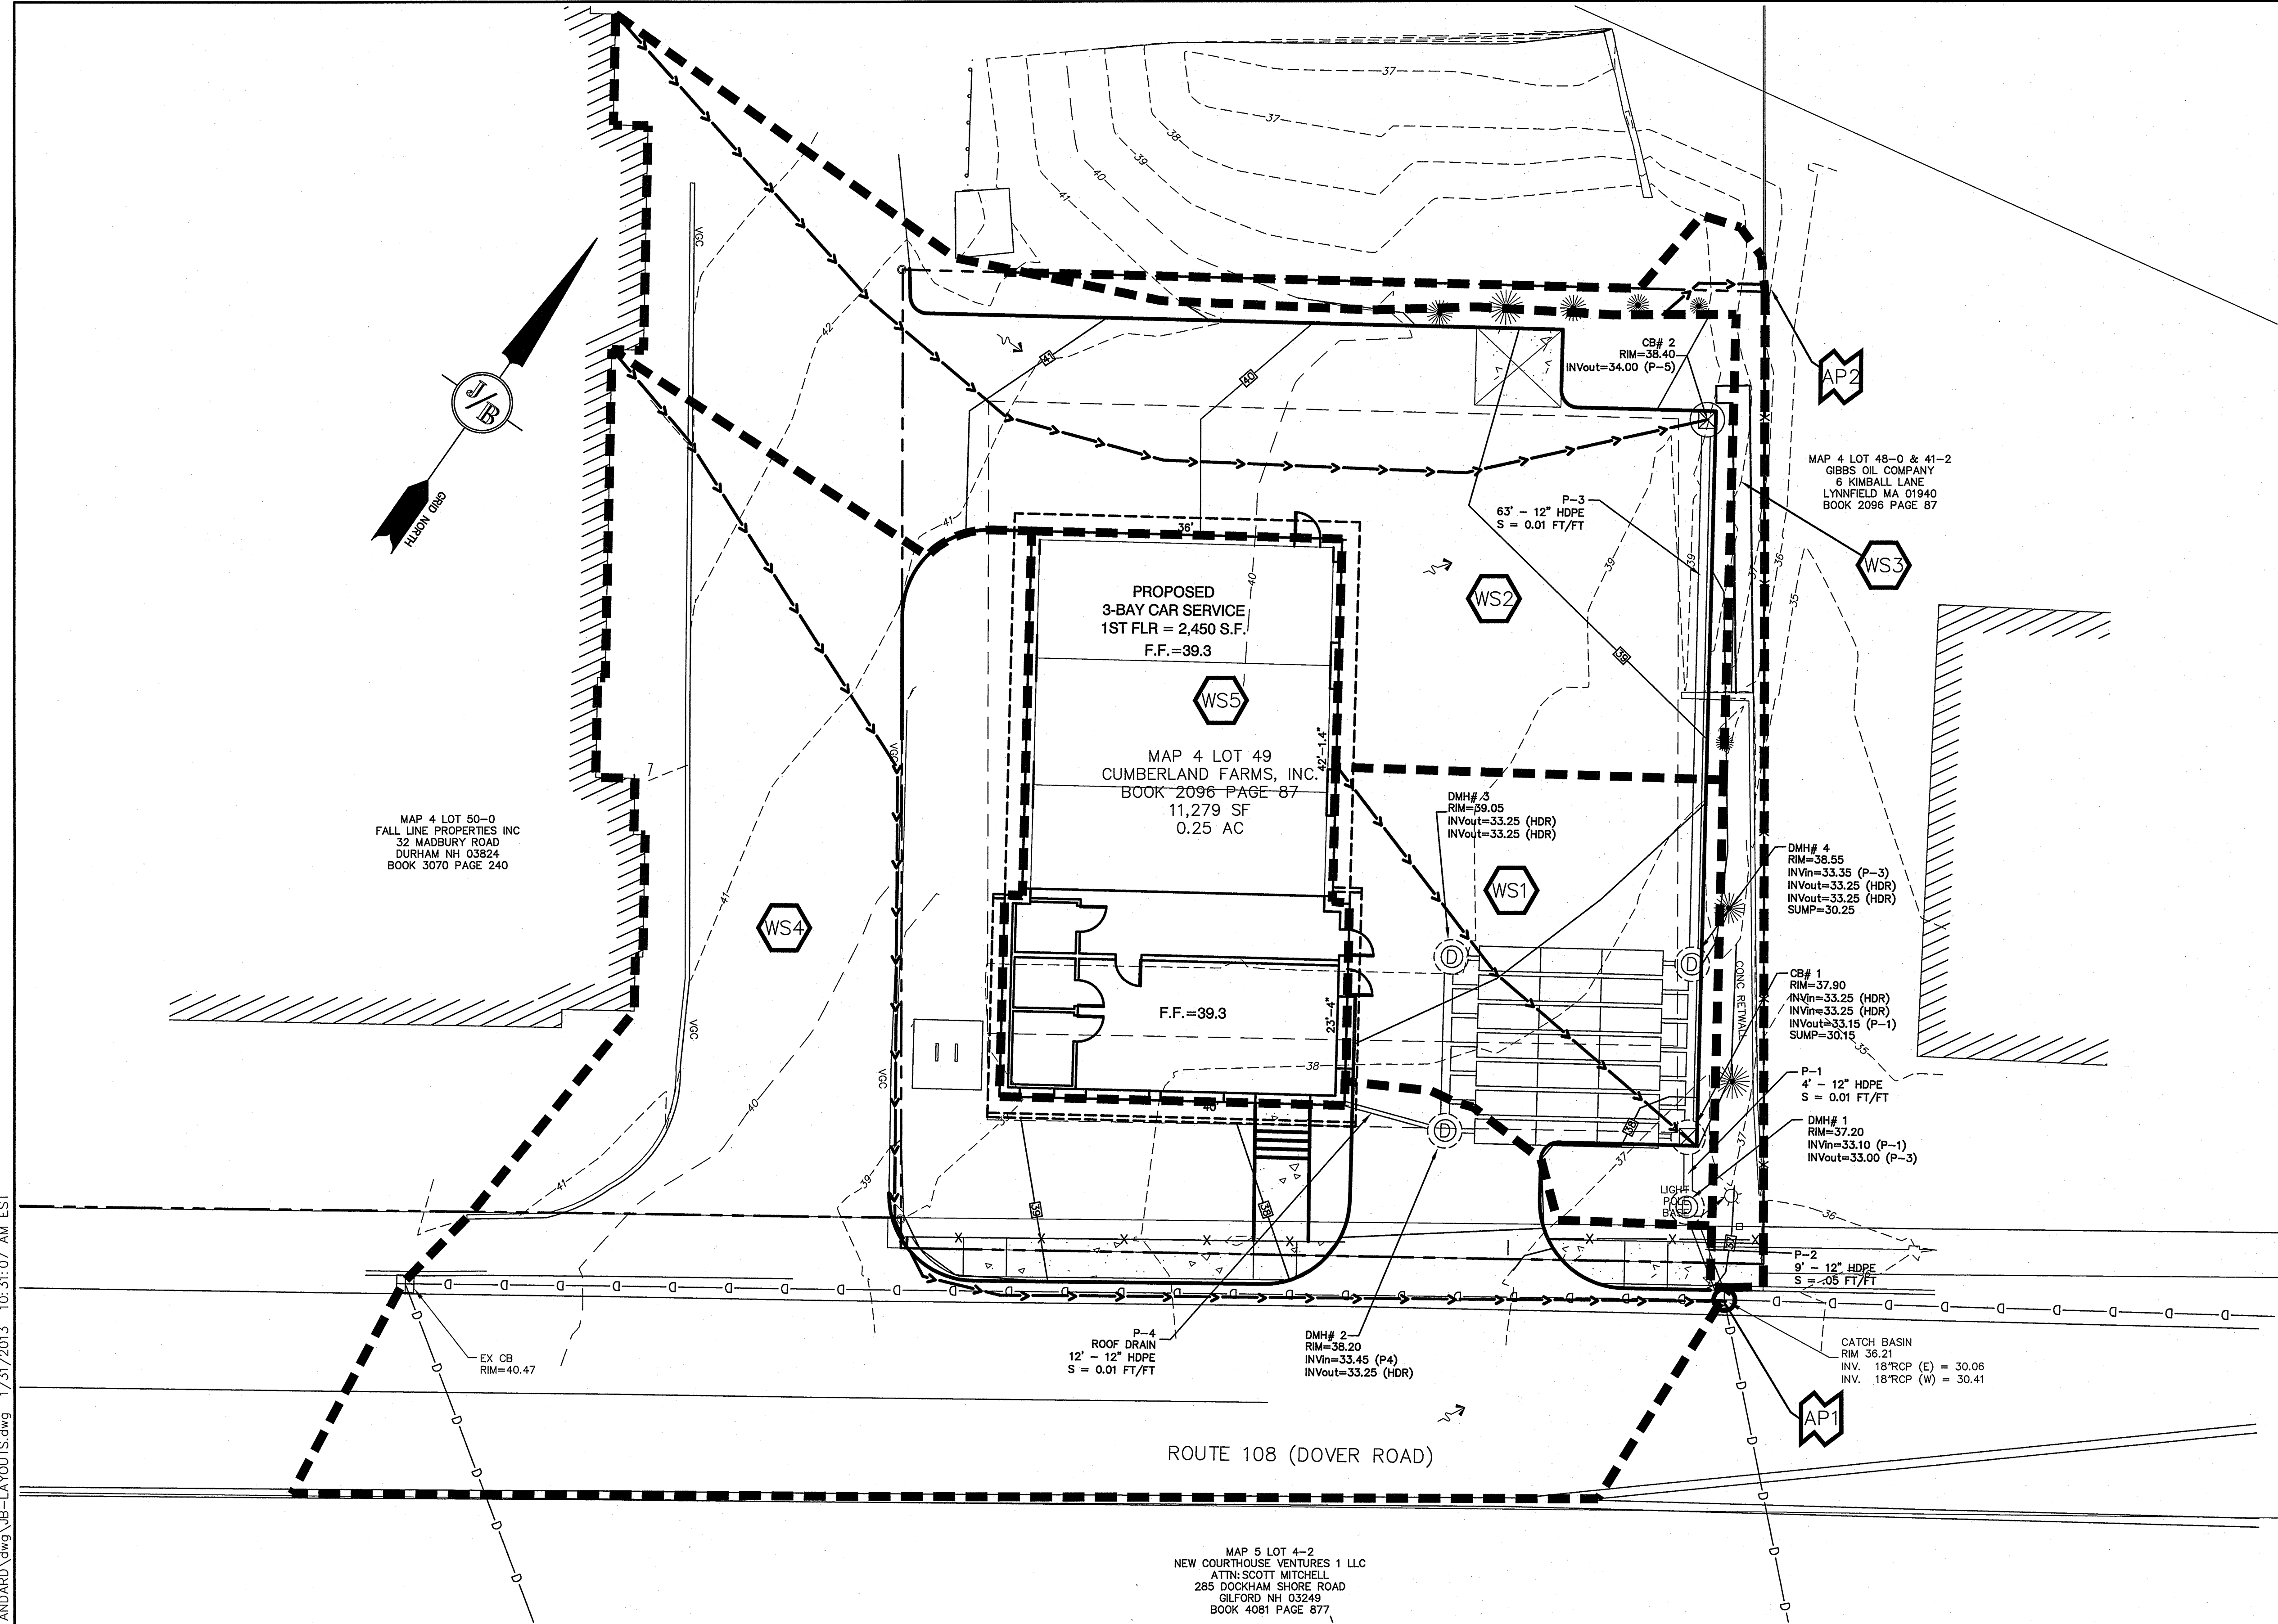

**LEGEND**

- SUBCATCHMENT BOUNDARY
- SUBCATCHMENT
- REACH
- POND
- TC PATH
- WETLANDS
- HISS SOILS
- FLOW ARROW

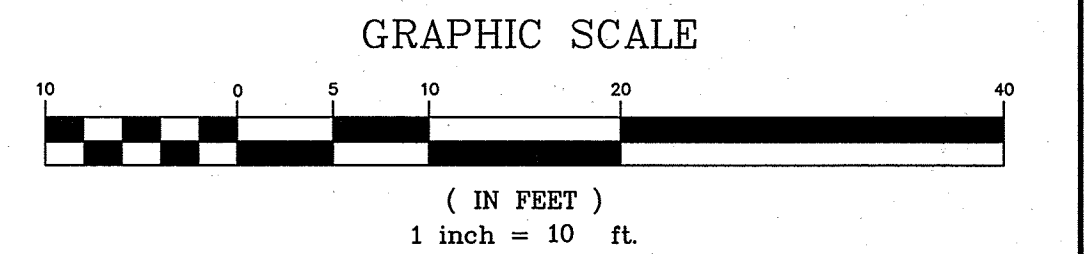

F:\CADD\MASTER STANDARD\dwg\JB-LAYOUTS.dwg 1/31/2013 10:31:07 AM EST

Design: BG	Draft: EP	Date: 08/21/14
Checked: WM	Scale: 1"=10'	Project No.: 14011
Drawing Name: 14011-design.dwg		
THIS PLAN SHALL NOT BE MODIFIED WITHOUT WRITTEN PERMISSION FROM JONES & BEACH ENGINEERS, INC. (JBE). ANY ALTERATIONS, AUTHORIZED OR OTHERWISE, SHALL BE AT THE USER'S SOLE RISK AND WITHOUT LIABILITY TO JBE.		

REV.	DATE	REVISION	BY
	02/11/15	REVISED PER PLANNING BOARD COMMENTS	EMP
0	08/27/14	ISSUED FOR REVIEW	EMP

Designed and Produced in NH

**J/B Jones & Beach Engineers, Inc.**

Civil Engineering Services

85 Portsmouth Ave. PO Box 219 Stratham, NH 03885

603-772-4746  
FAX: 603-772-0227  
E-MAIL: JBE@JONESANDBEACH.COM

Plan Name:	<b>PROPOSED WATERSHED PLAN</b>
Project:	<b>DOVER ROAD CAR CARE ROUTE 108 (DOVER ROAD), DURHAM, NH</b>
Owner of Record:	<b>CUMBERLAND FARMS, INC. 100 CROSSING BLVD, V 1015, FRAMINGHAM, MA 01702</b>

DRAWING No.

W2

SHEET 2 OF 2  
JBE PROJECT NO. 14011