

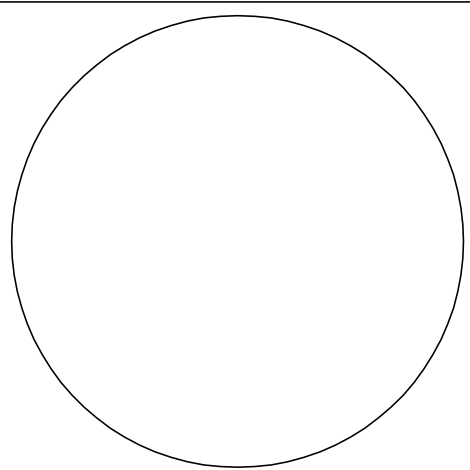
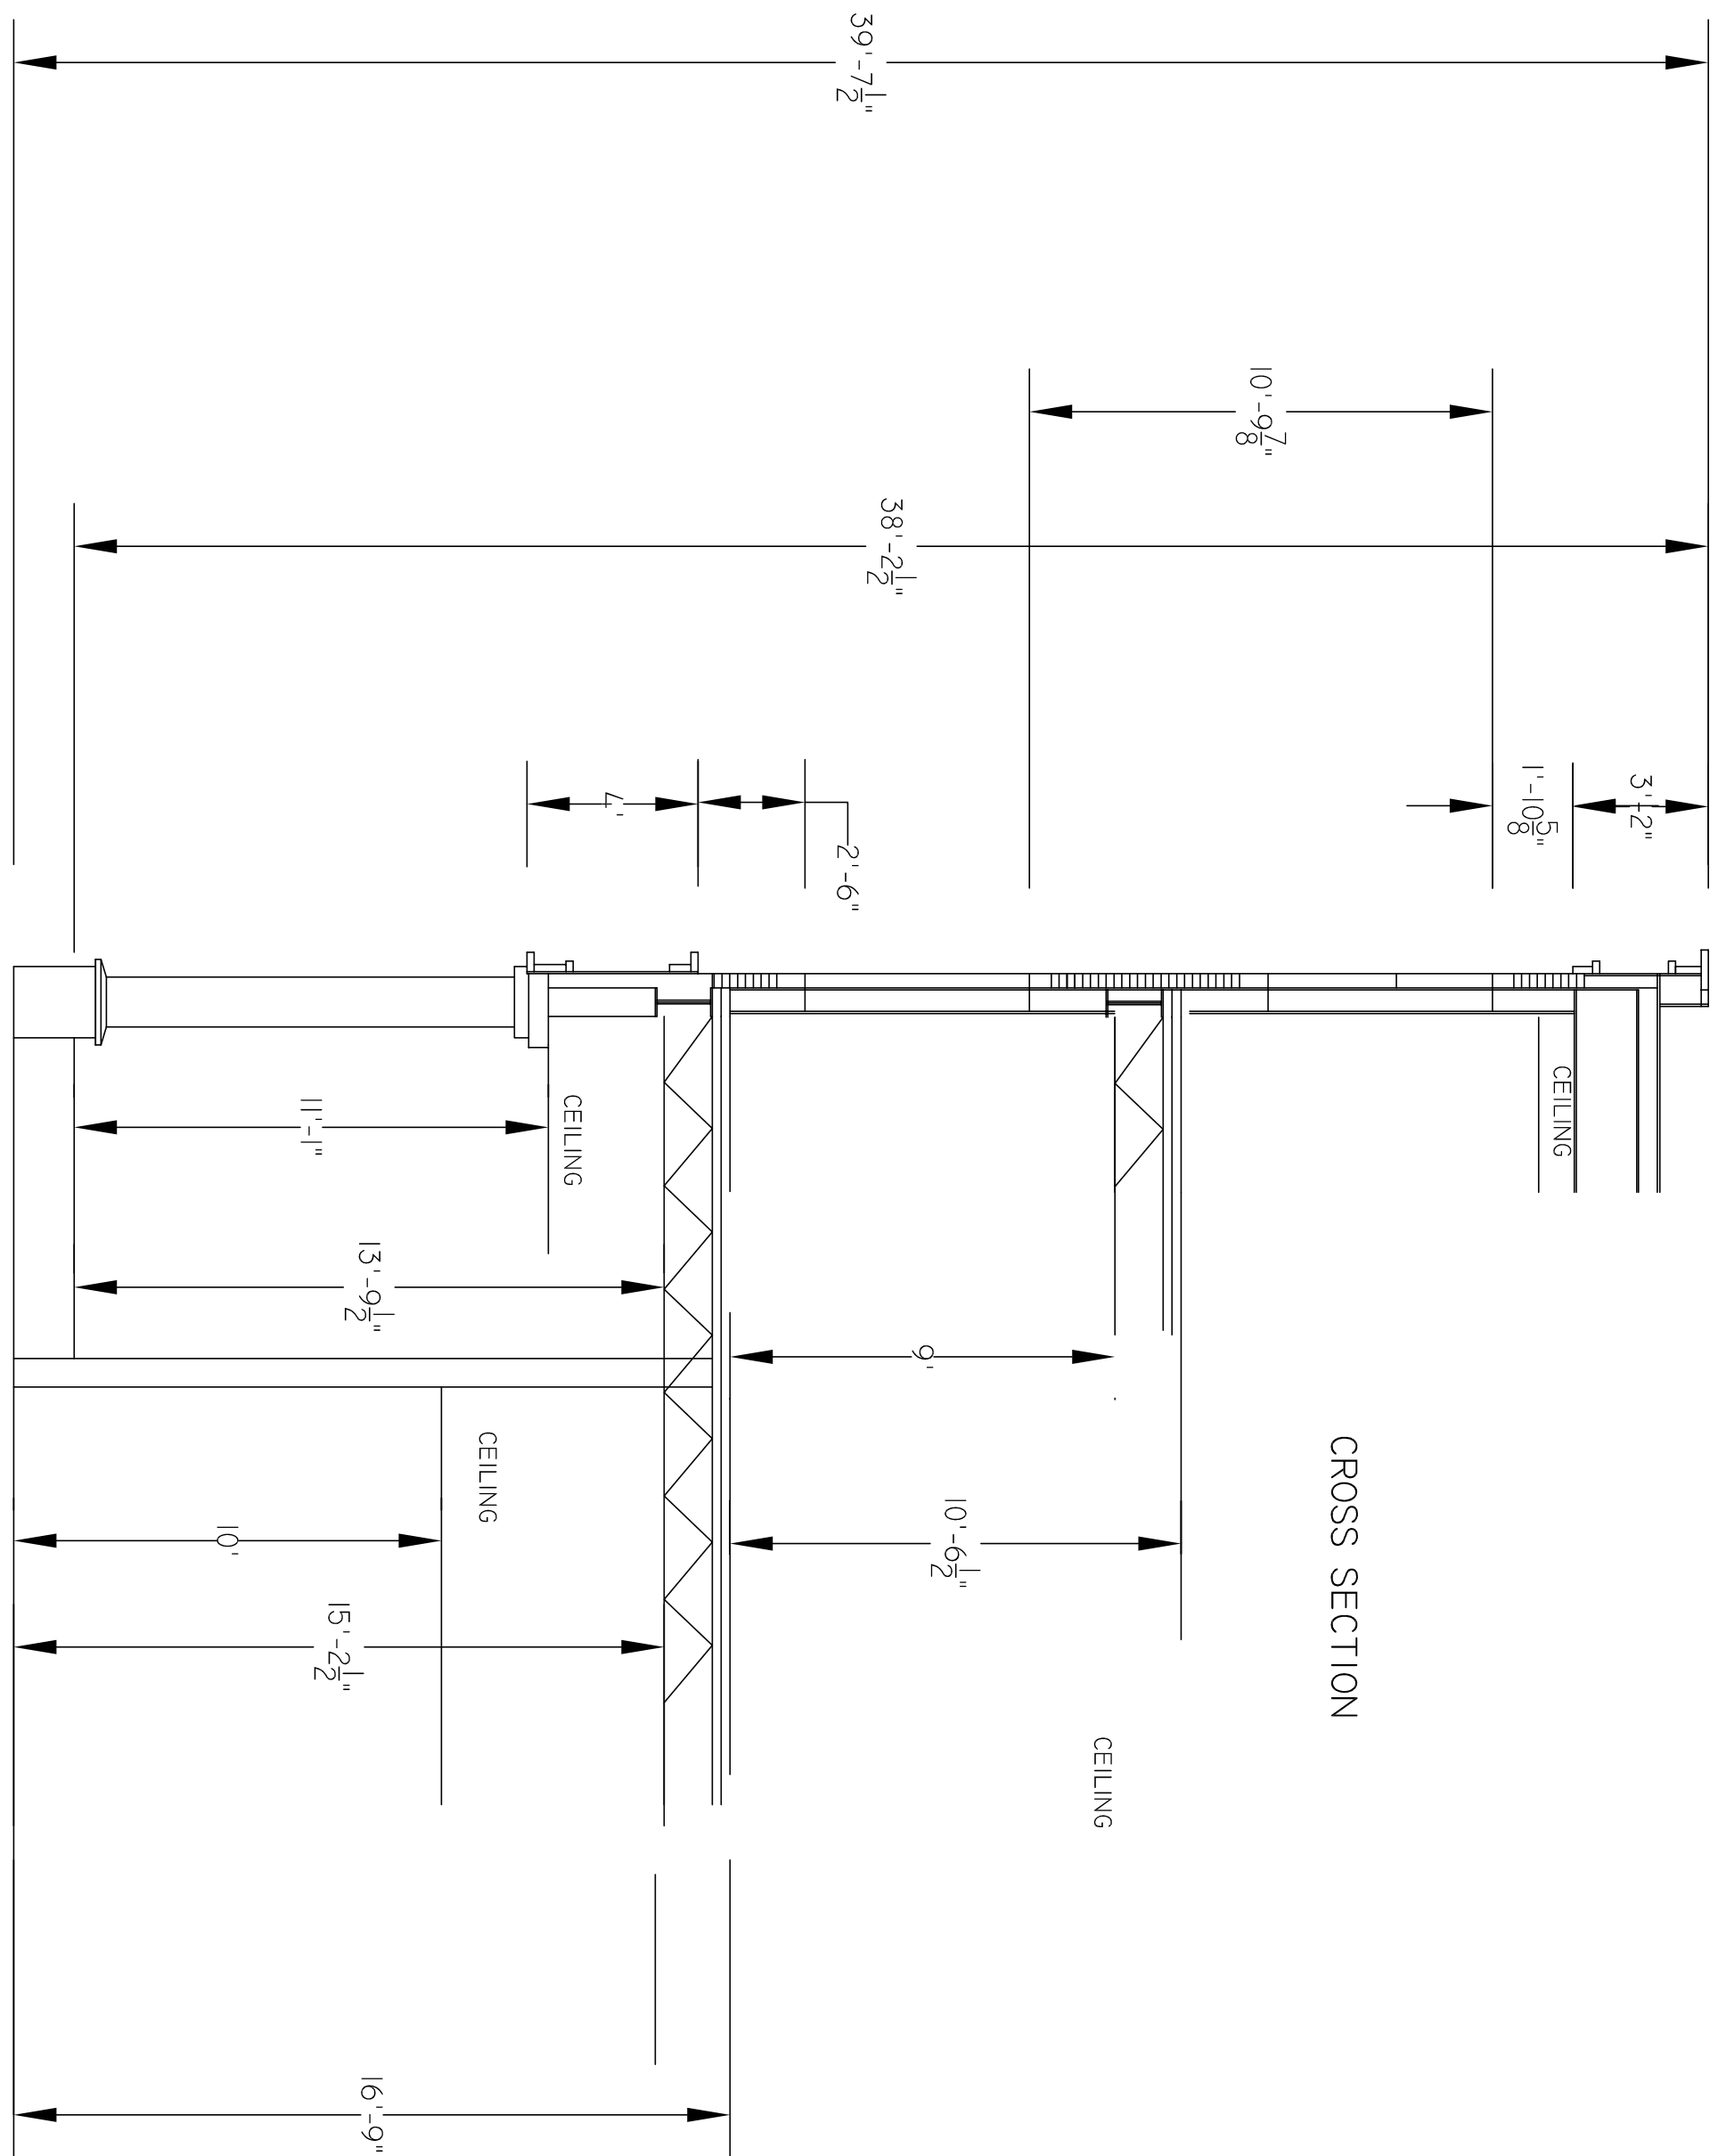


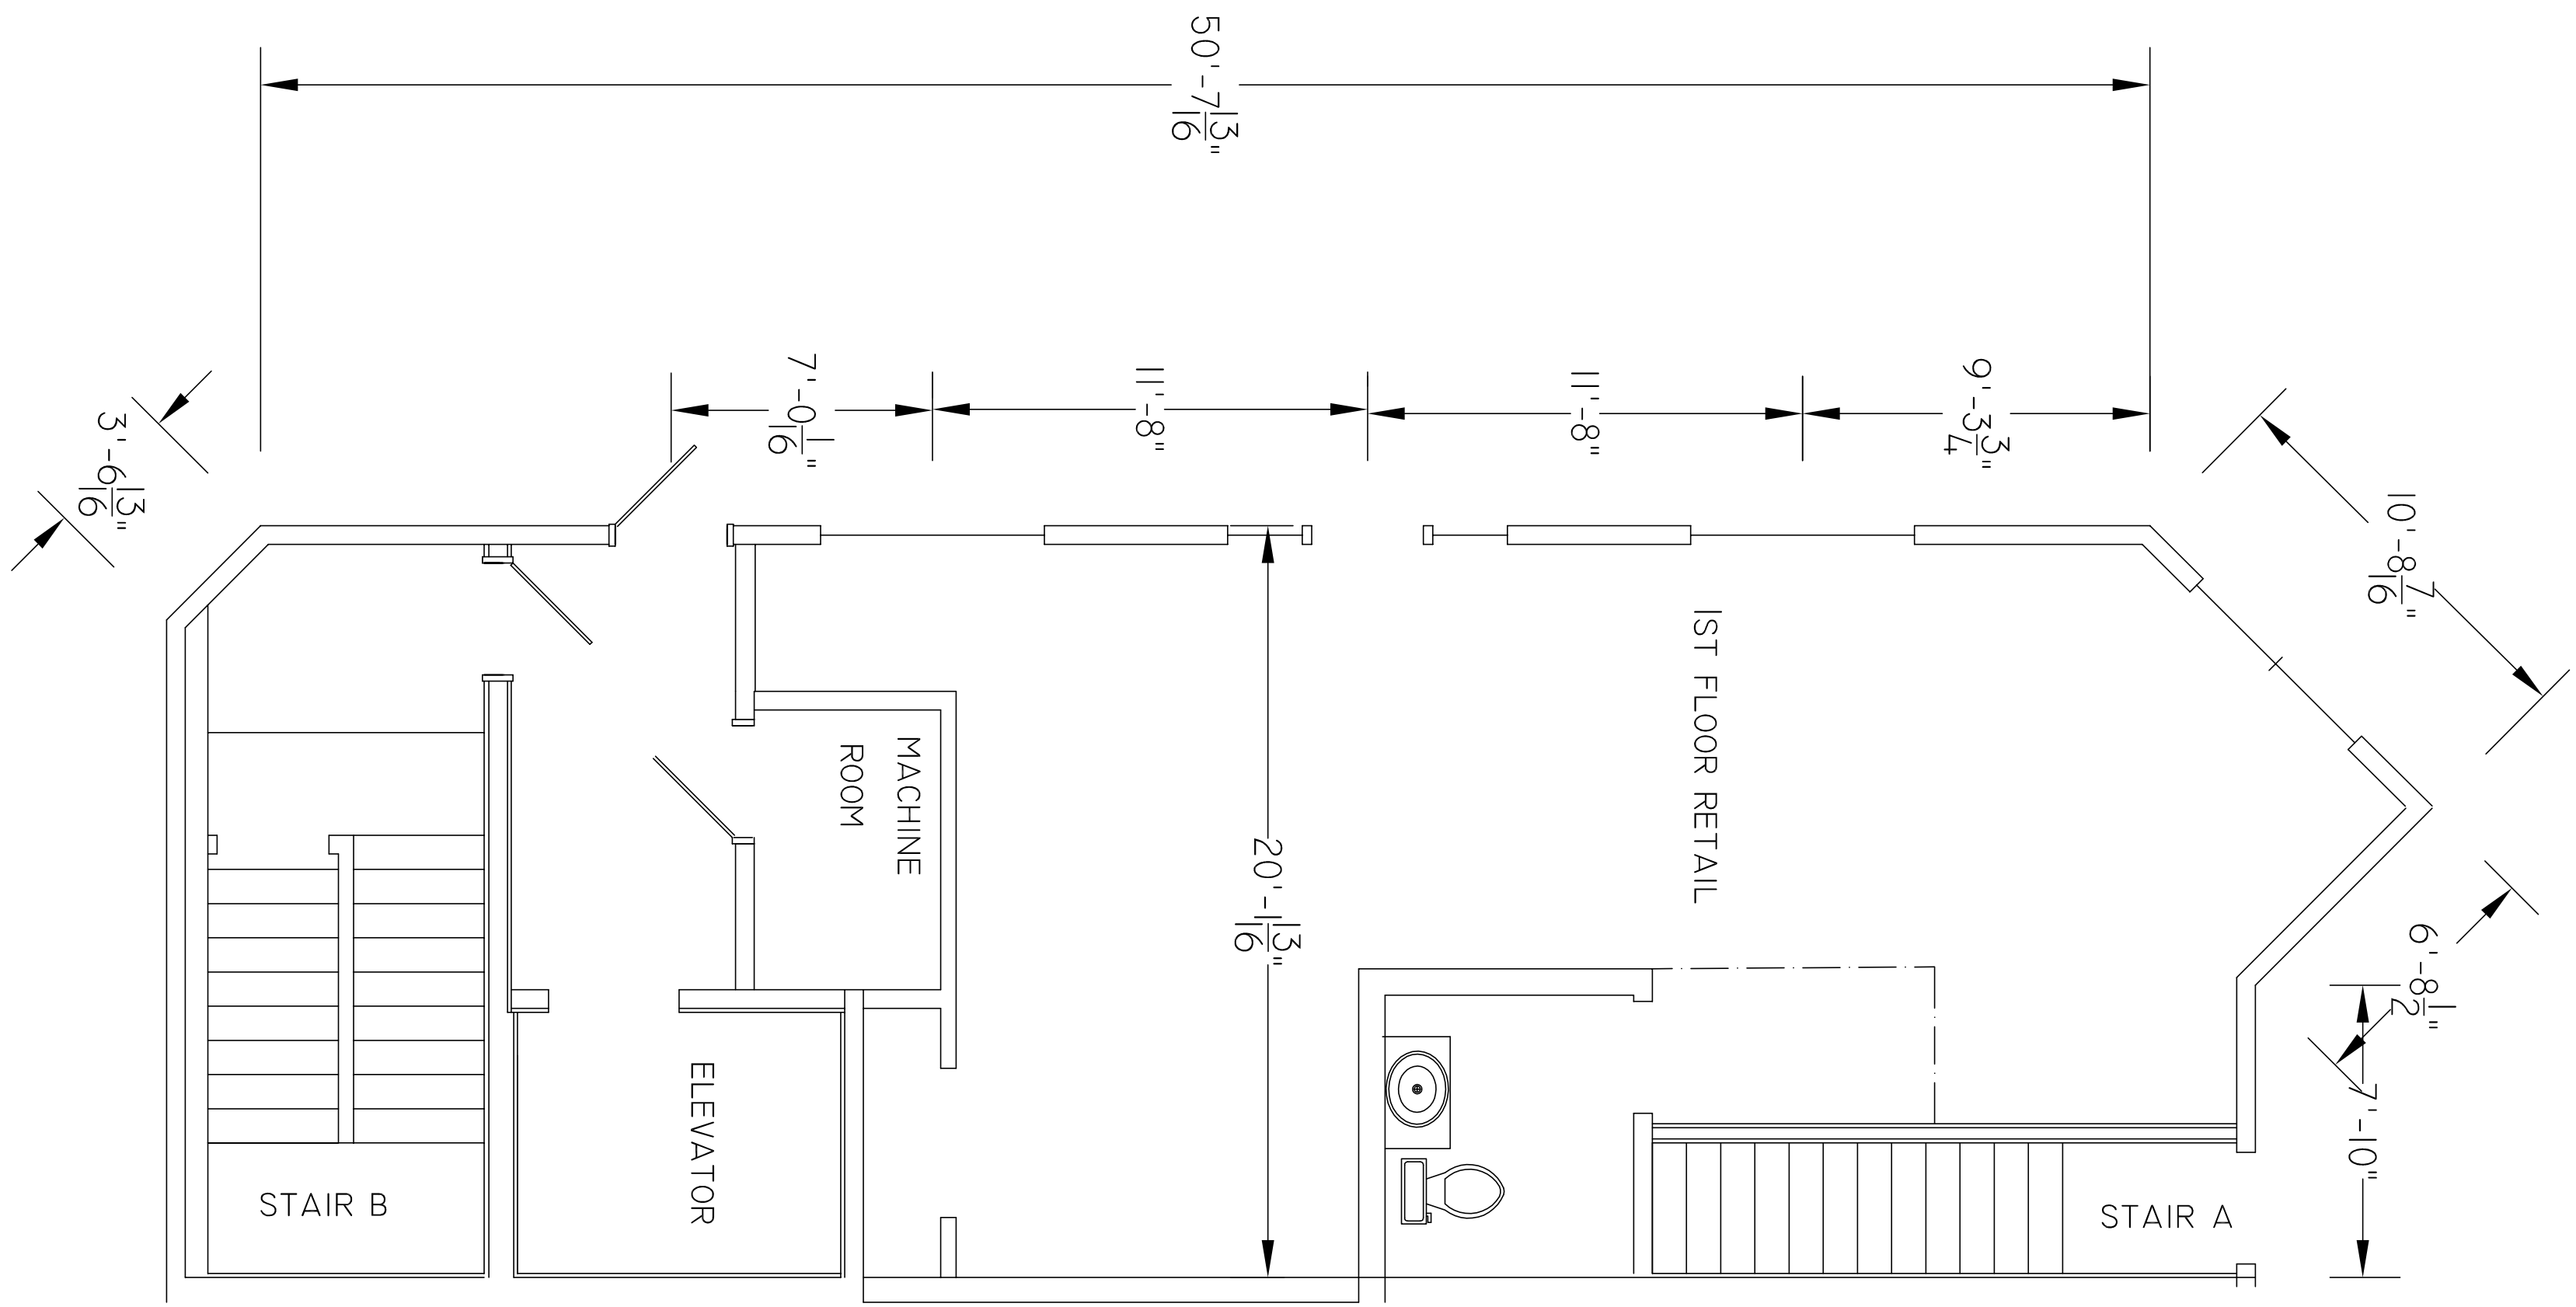

IST FLOOR

SCALE: $1/4" = 1'$
FOR PAUL EJA
49 MAIN STREET
DURHAM NH


CFA BUILDERS
BOX 221
YORK HARBOR
MAINE 03911

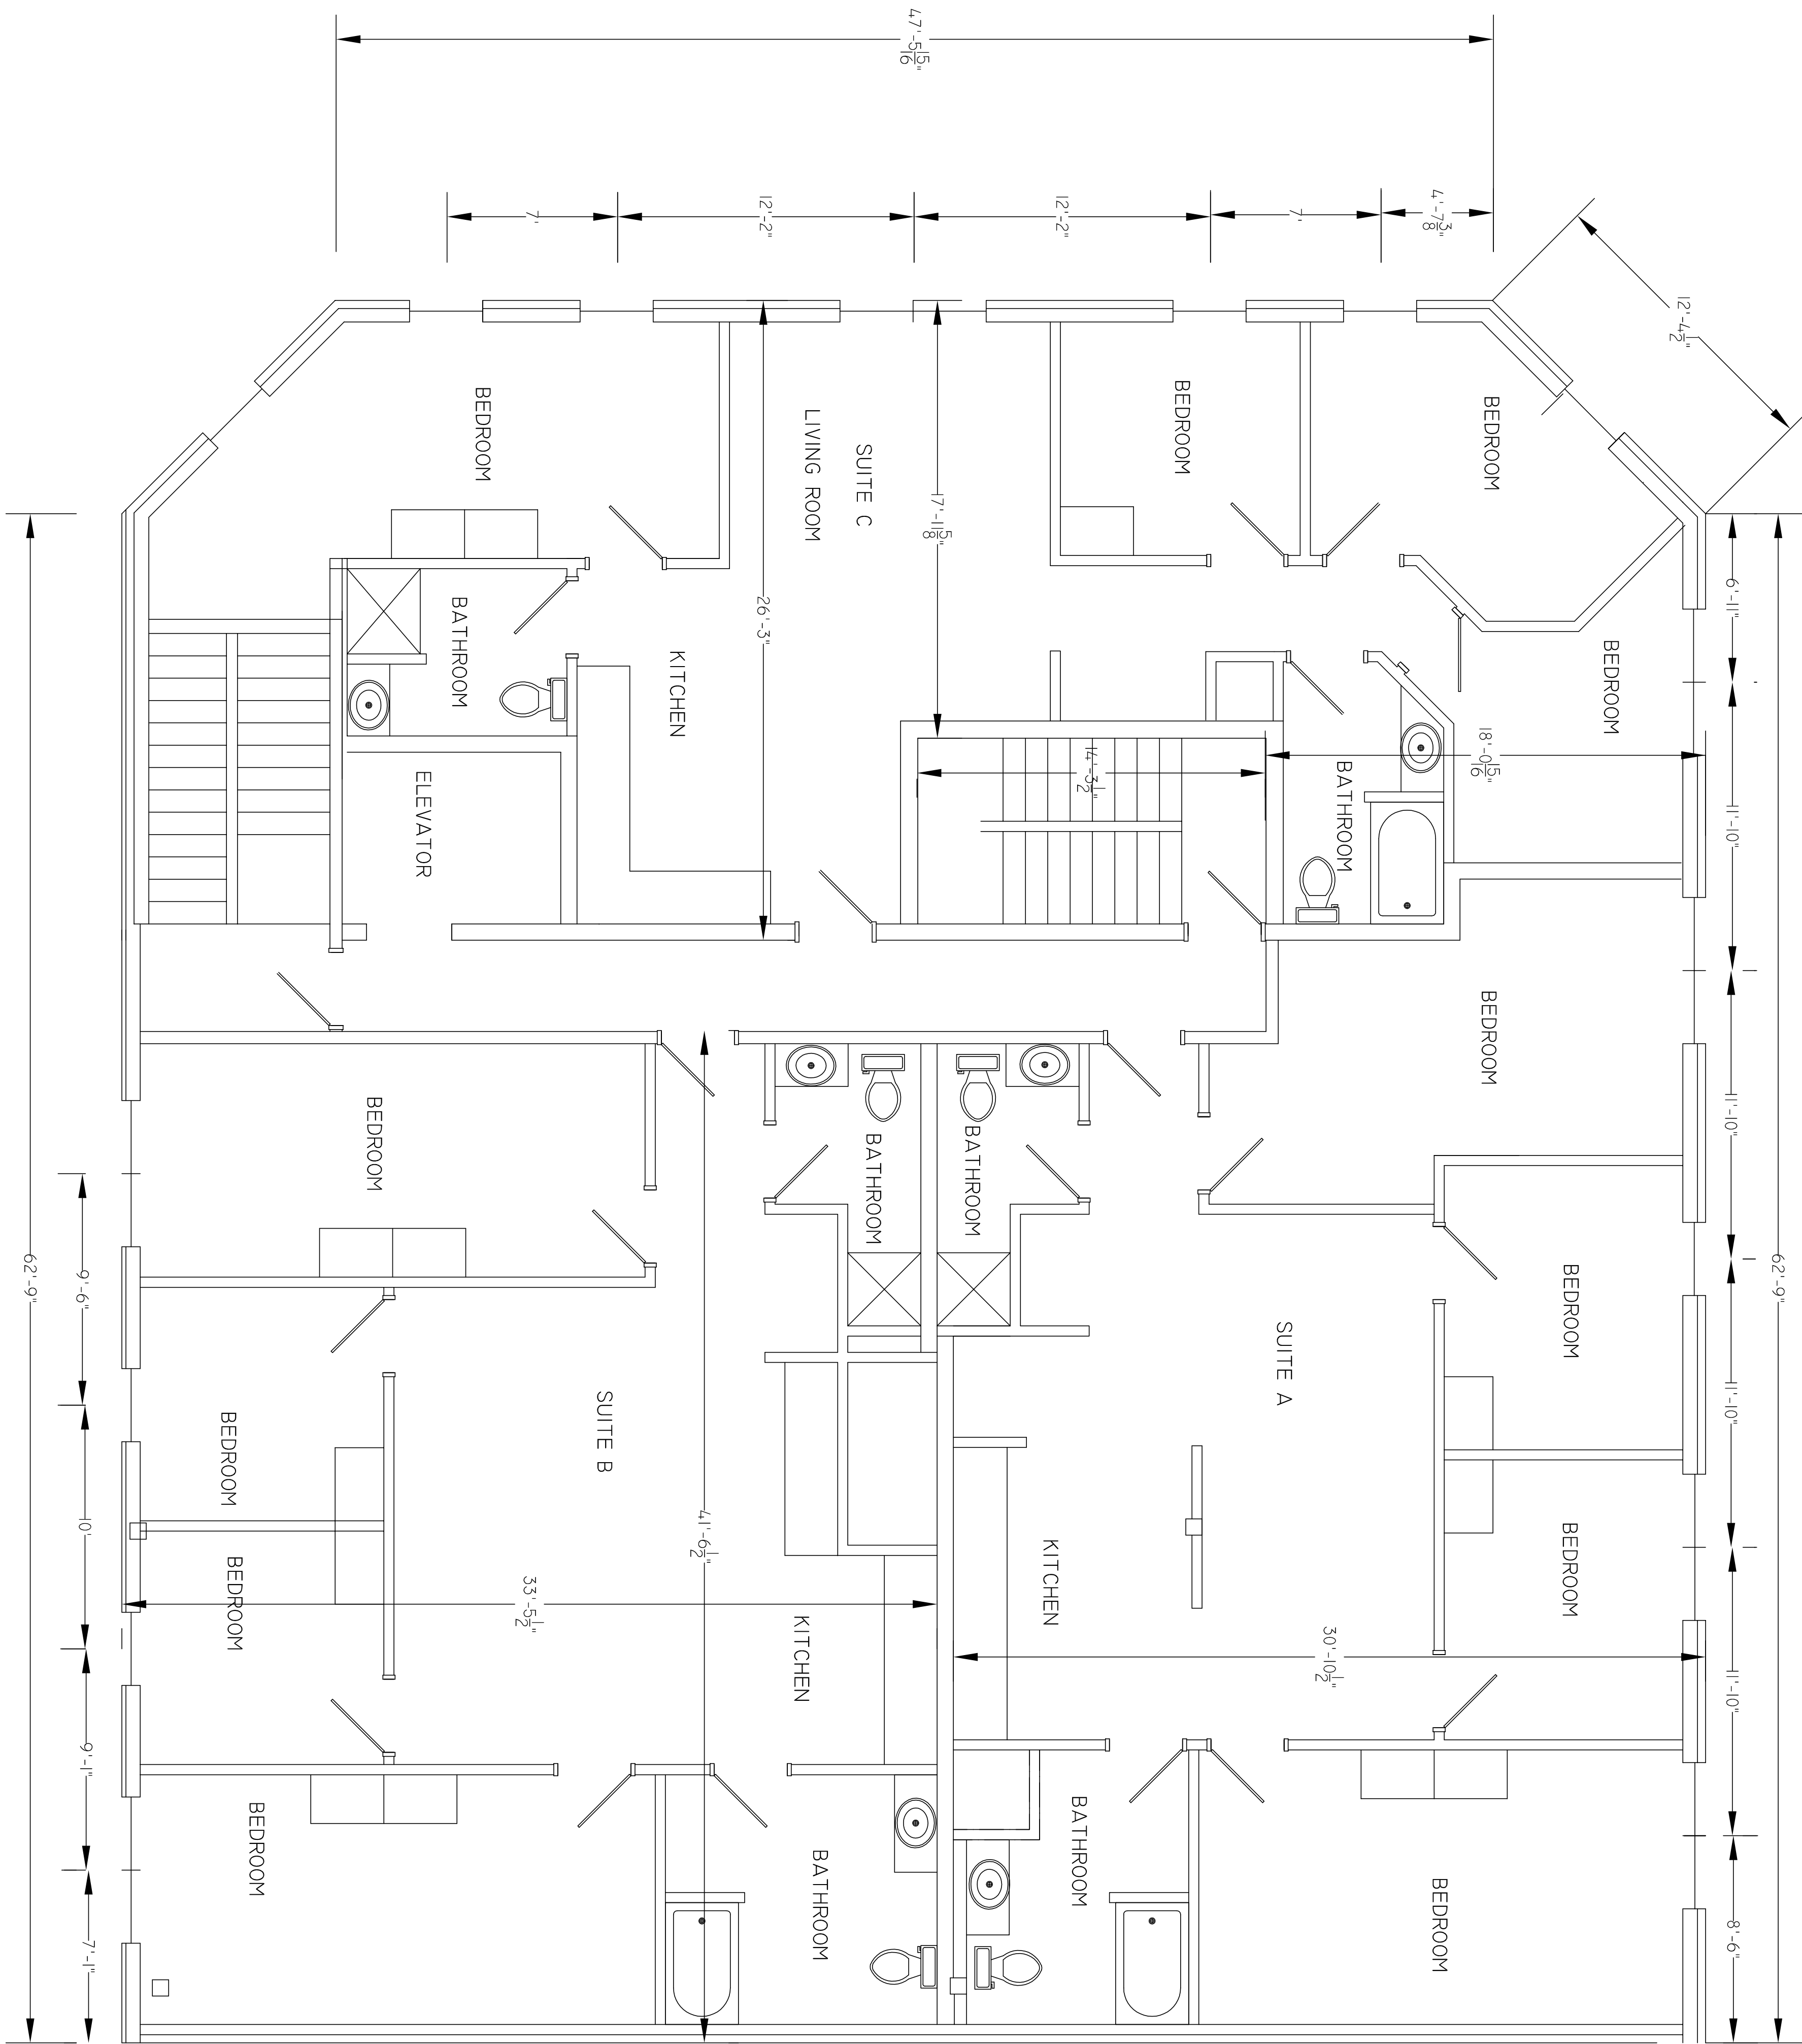

2ND & 3RD FLOOR

SCALE: 1/4" = 1'
FOR PAUL EJA
49 MAIN STREET
DURHAM NH

CFA BUILDERS
BOX 221
YORK HARBOR
MAINE 03911

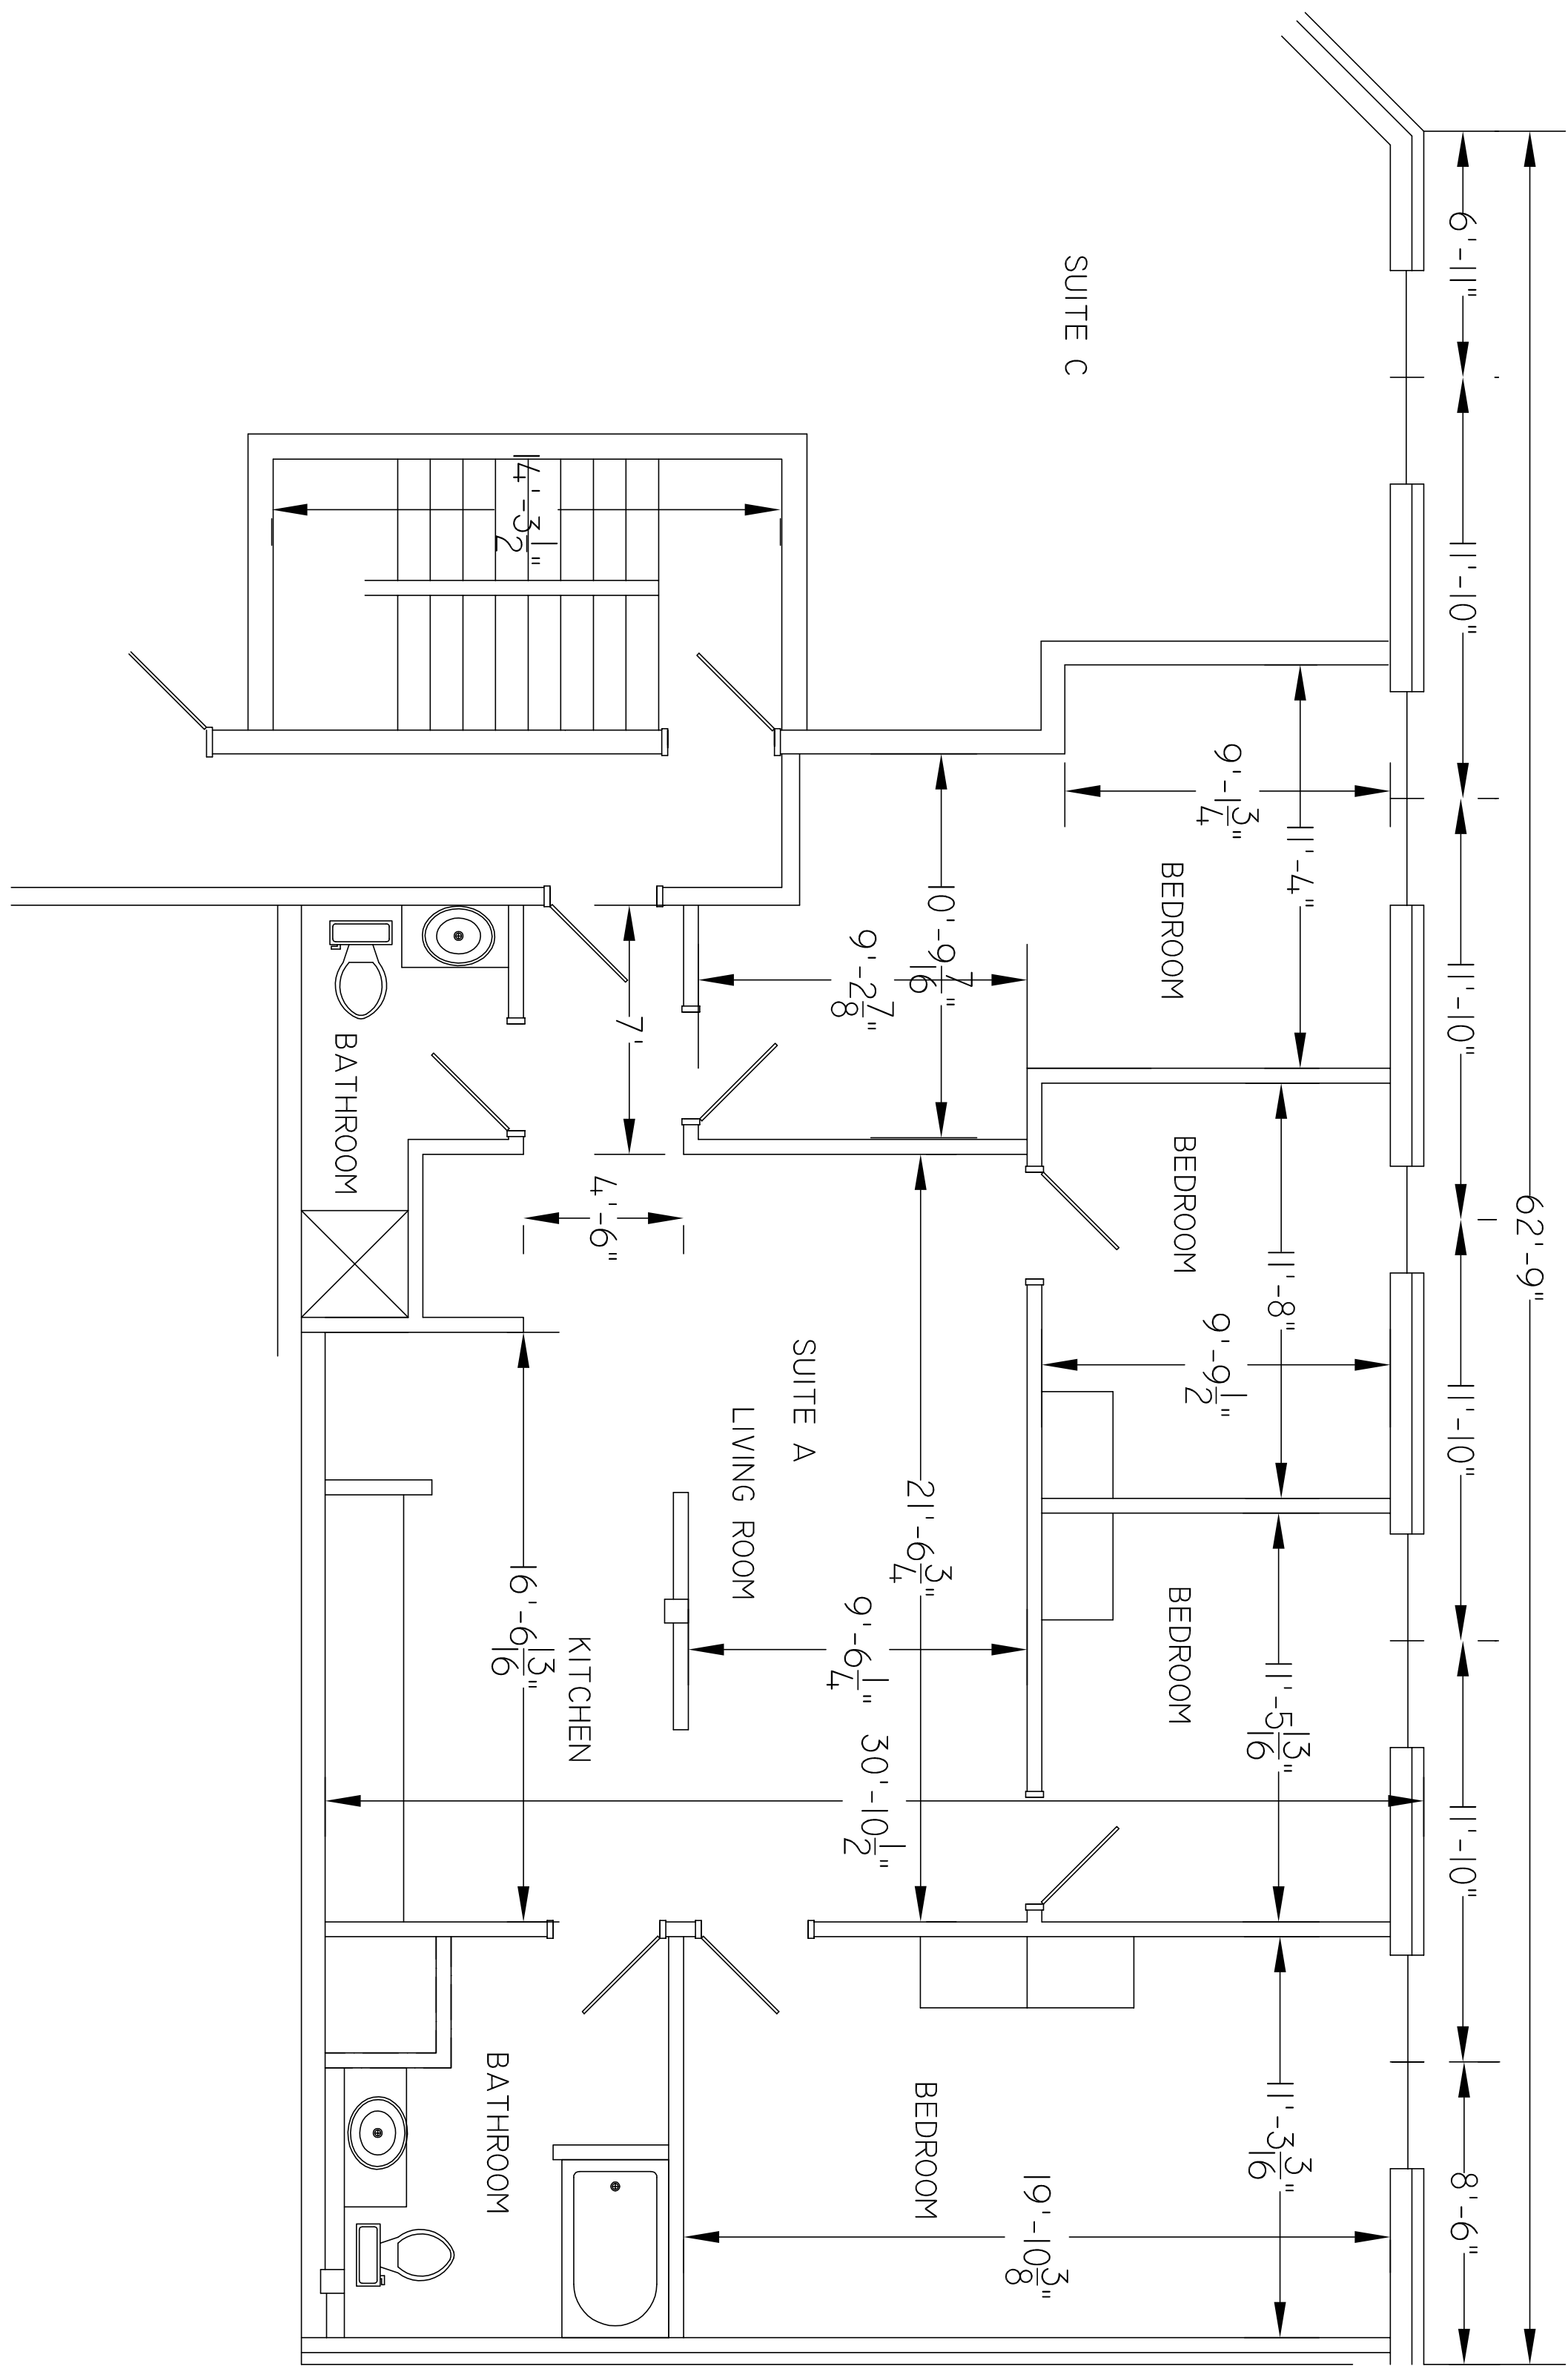

SUITE A

SCALE: 1/4" = 1'

FOR PAUL EJA

49 MAIN STREET


DURHAM NH

CFA BUILDERS

BOX 221

YORK HARBOR


MAINE 03911

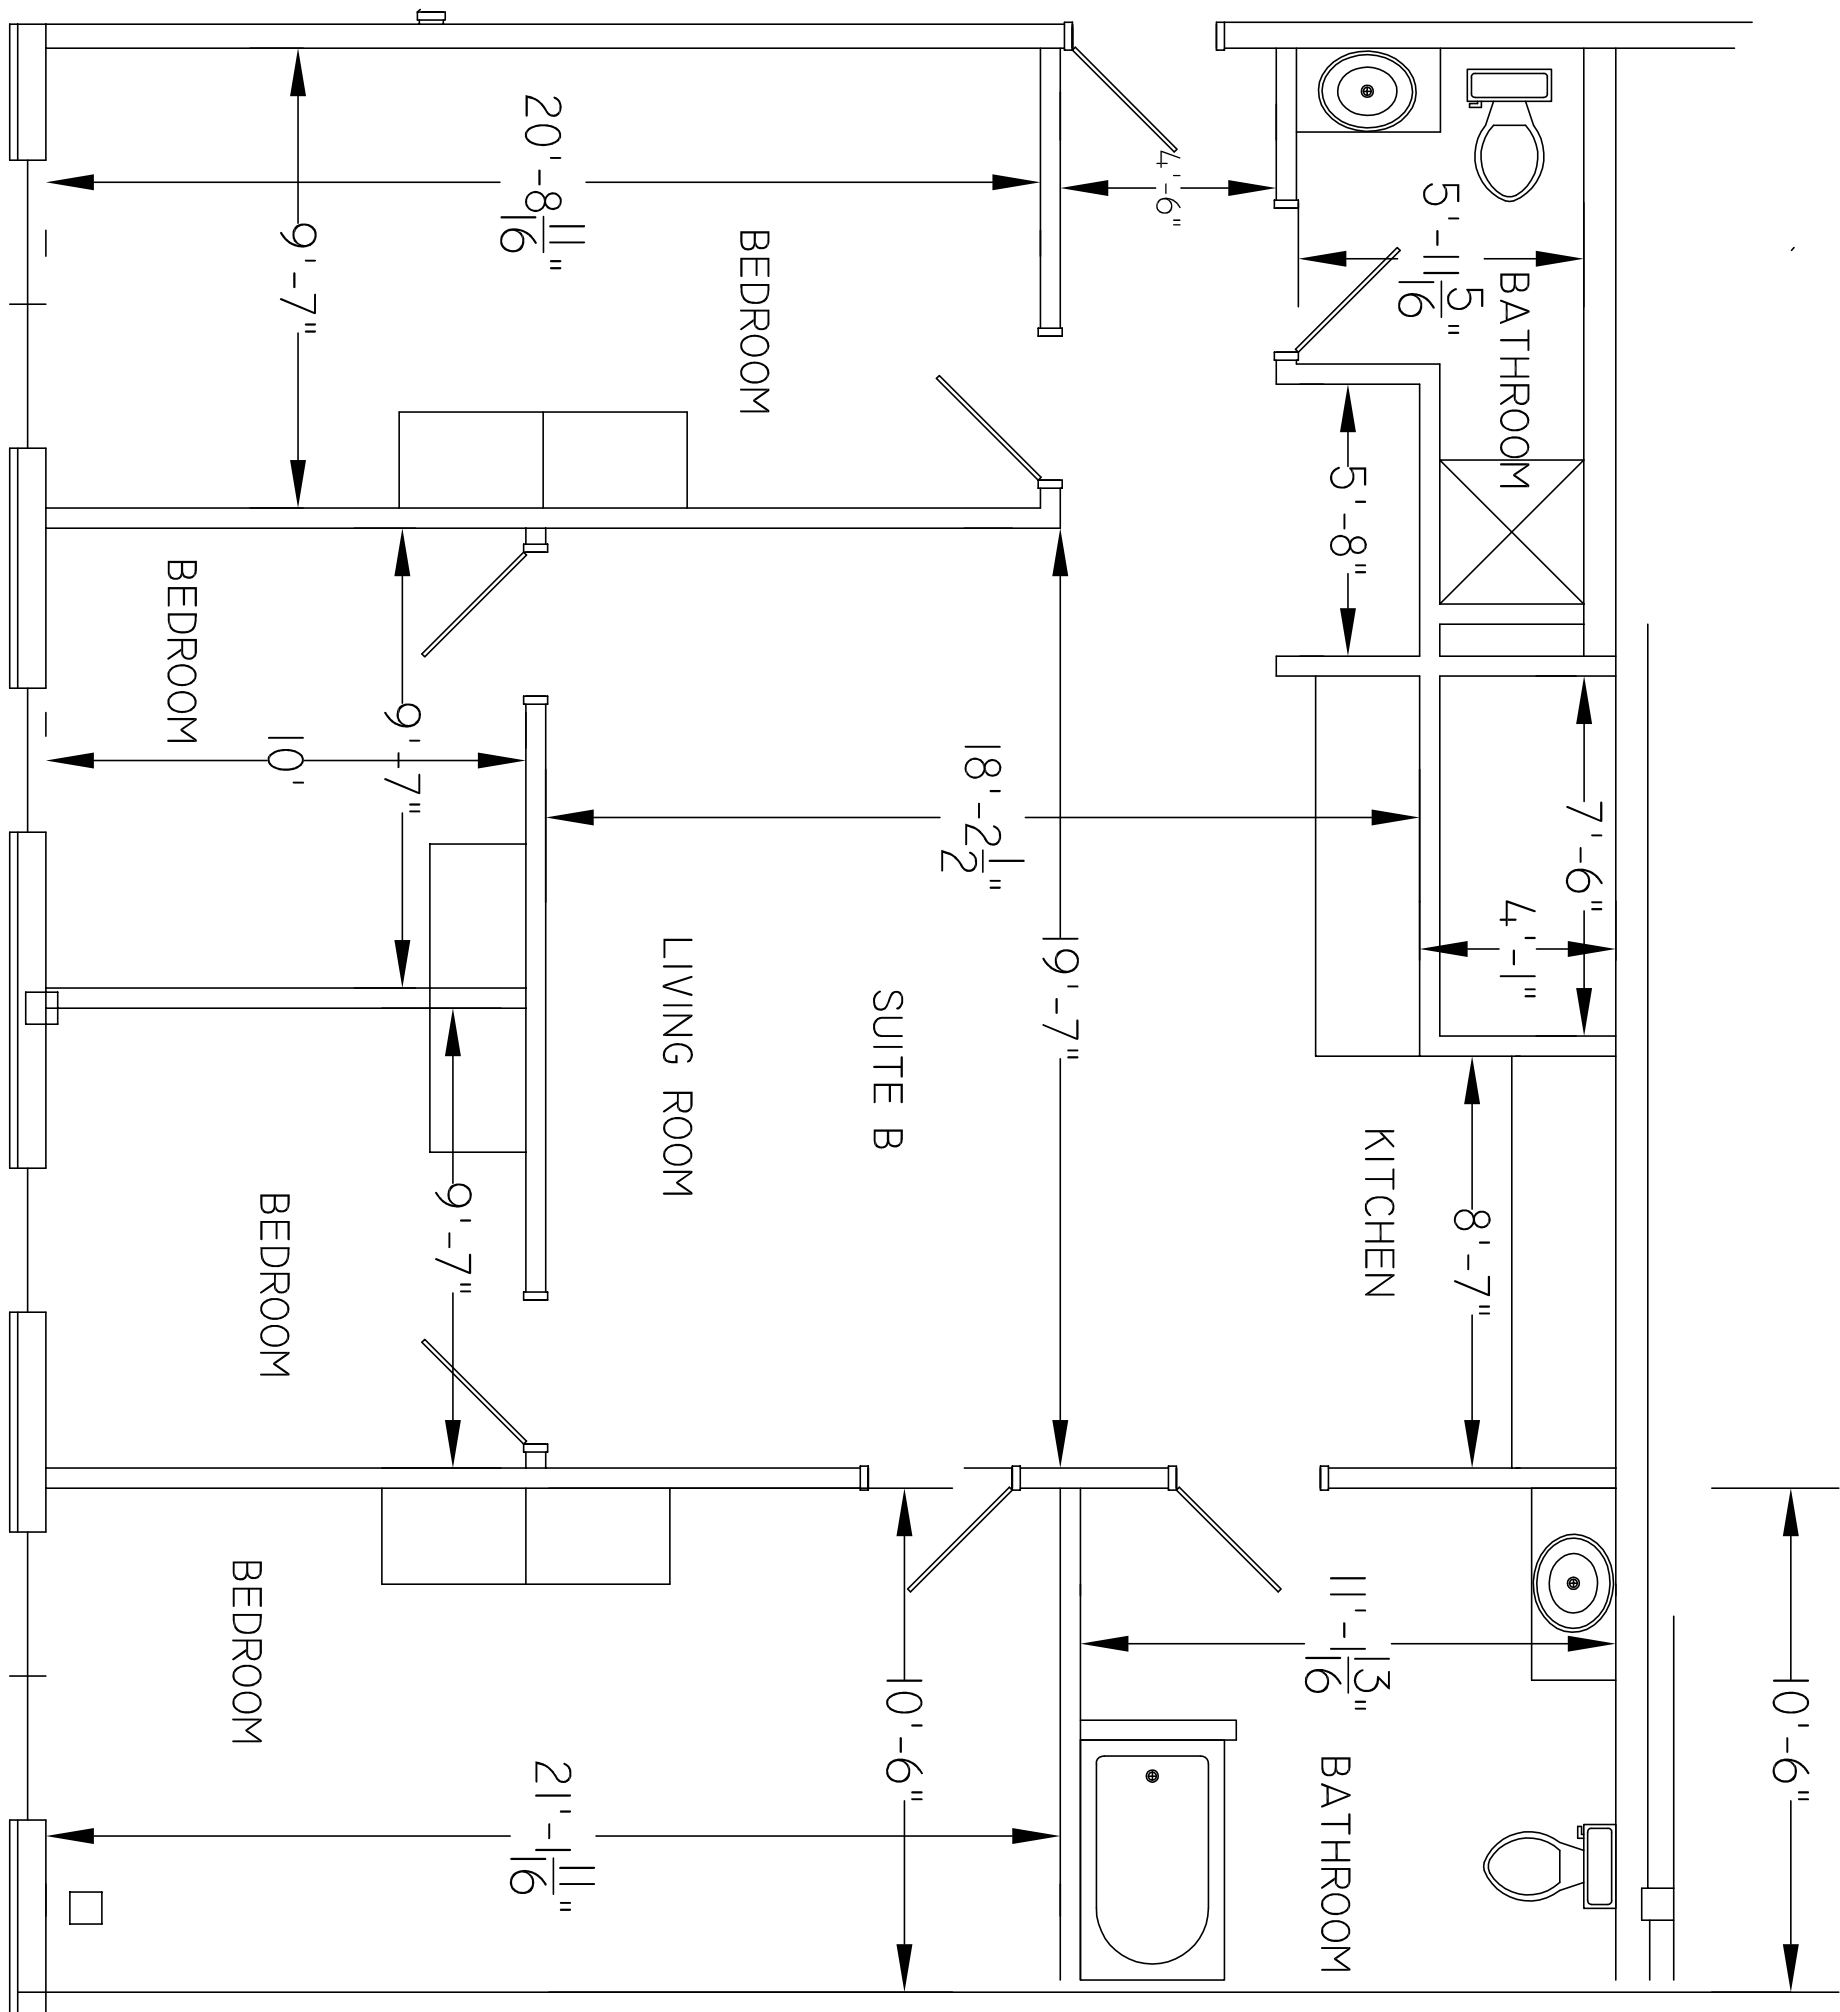

SUITE B

SCALE: 1/4" = 1'
FOR PAUL EJA
49 MAIN STREET
DURHAM NH

CFA BUILDERS
BOX 221
YORK HARBOR
MAINE 03911

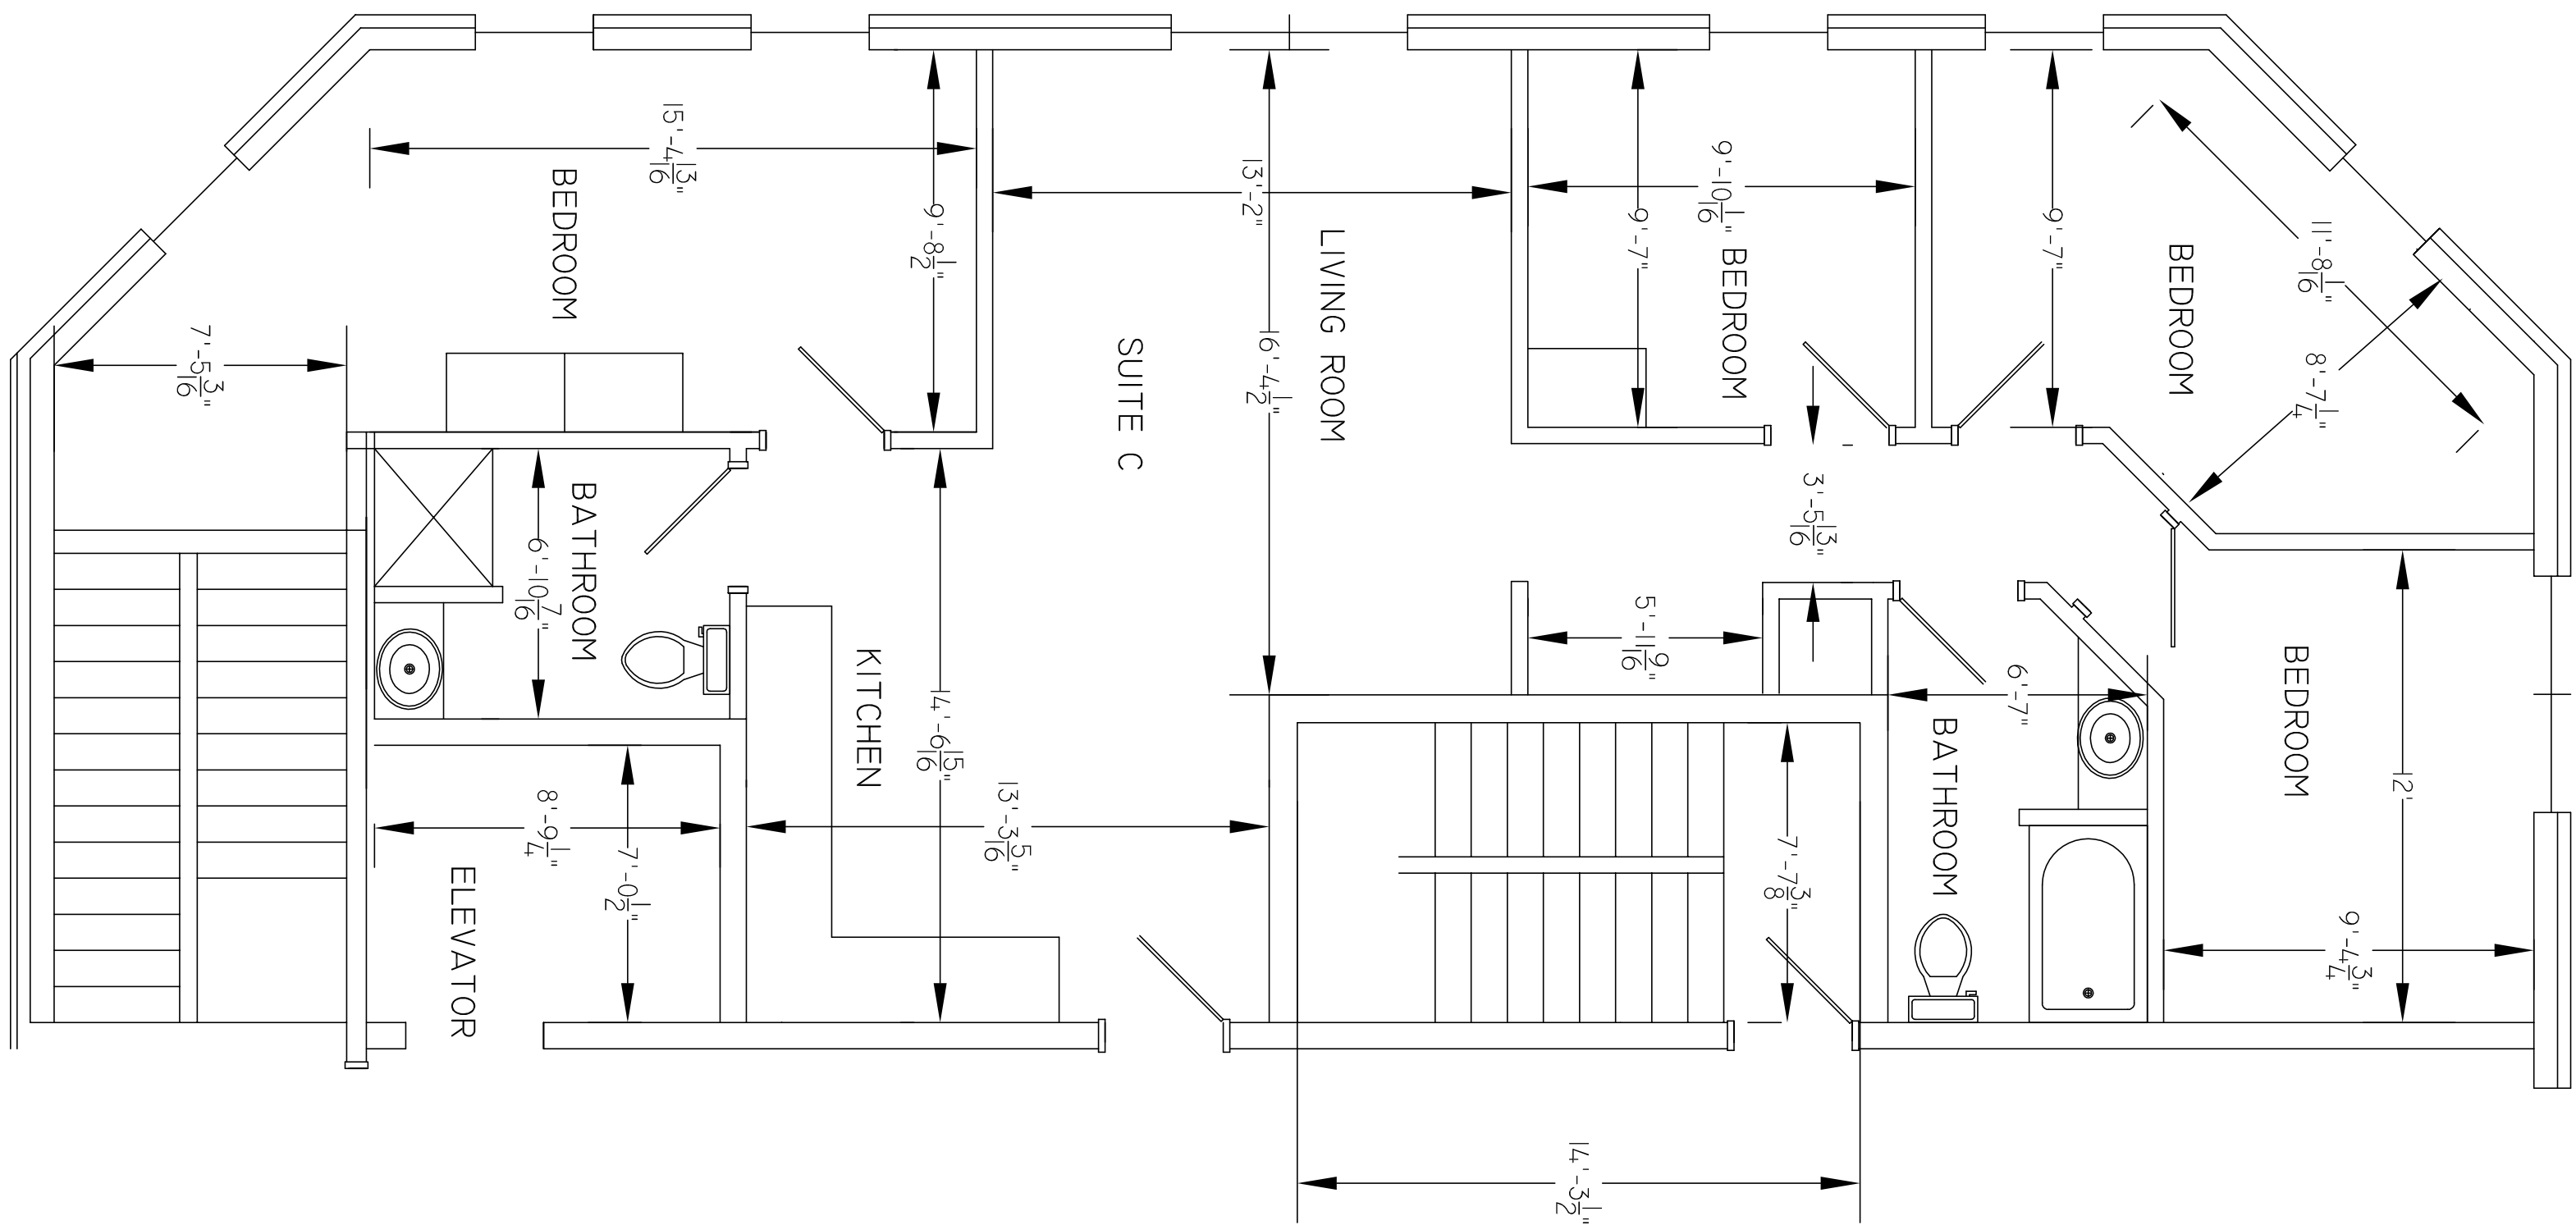

SUITE C

SCALE: 1/4" = 1'
FOR PAUL EJA
49 MAIN STREET
DURHAM NH

CFA BUILDERS
BOX 221
YORK HARBOR
MAINE 03911