



NOTES:

1. REFERENCE: TAX MAP 11, LOT 12.
2. TOTAL PARCEL AREA: 44,391.2 SQ. FT. OR 10.191 ACRES.
3. ZONING: OFFICE AND RESEARCH (O.R.)
FRONT YARD SETBACK = 50'
REAR YARD SETBACK = 25'
4. OWNER OF RECORD:
TOWN OF DURHAM
5. PLAN REFERENCES:
A. PROPOSED "SUBDIVISION PLAN, ROCKINGHAM PROPERTIES, LIMITED PARTNERSHIP, DURHAM, STAFFORD COUNTY, NEW HAMPSHIRE" BY ORVIS/DREW, L.L.C., DATED SEPTEMBER, 1995.
B. ROUTE 2 HIGHWAY PLANS DURHAM F 012-2 (2,3,4) P-3877
C. "LOT CONSOLIDATION PLAN AND SUBDIVISION PLAN, ROCKINGHAM PROPERTIES I, LIMITED PARTNERSHIP, DURHAM, STAFFORD COUNTY, NEW HAMPSHIRE," BY ORVIS/DREW, L.L.C., DATED SEPTEMBER, 1995
6. VERTICAL DATUM BASED ON DISK #NH001 133/0340 = 32.87' NGVD 29.
7. AZIMUTH BASED ON PLAN REFERENCE 59.
8. THE DURHAM POLICE DEPARTMENT IS PROPOSING TO USE THIS SHOOTING RANGE FOR APPROXIMATELY 4,000 YEAR INTERVALS.
9. THE SHOOTING RANGE IS FOR POLICE OFFICER CERTIFICATION PURPOSES AND IS NOT TO BE USED FOR OTHER PURPOSES. EACH OFFICER IS REQUIRED TO SHOOT 60 ROUNDS. THE APPROXIMATE TOTAL NUMBER OF ROUNDS PER USE IS CALCULATED BELOW:
60 ROUNDS X 20 OFFICERS = 1200 ROUNDS PER USE
10. THE STANDARD REQUIREMENTS FOR REMOVAL OF LEAD AT SHOOTING RANGES IS AFTER EVERY 100,000 ROUNDS SHOT.

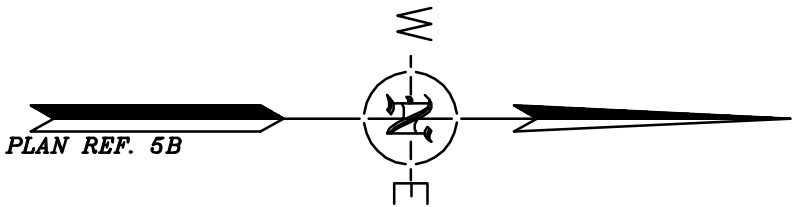


SIGHT LINE #1 PROFILE

SCALE: H: 1"=40' V: 1"=10'

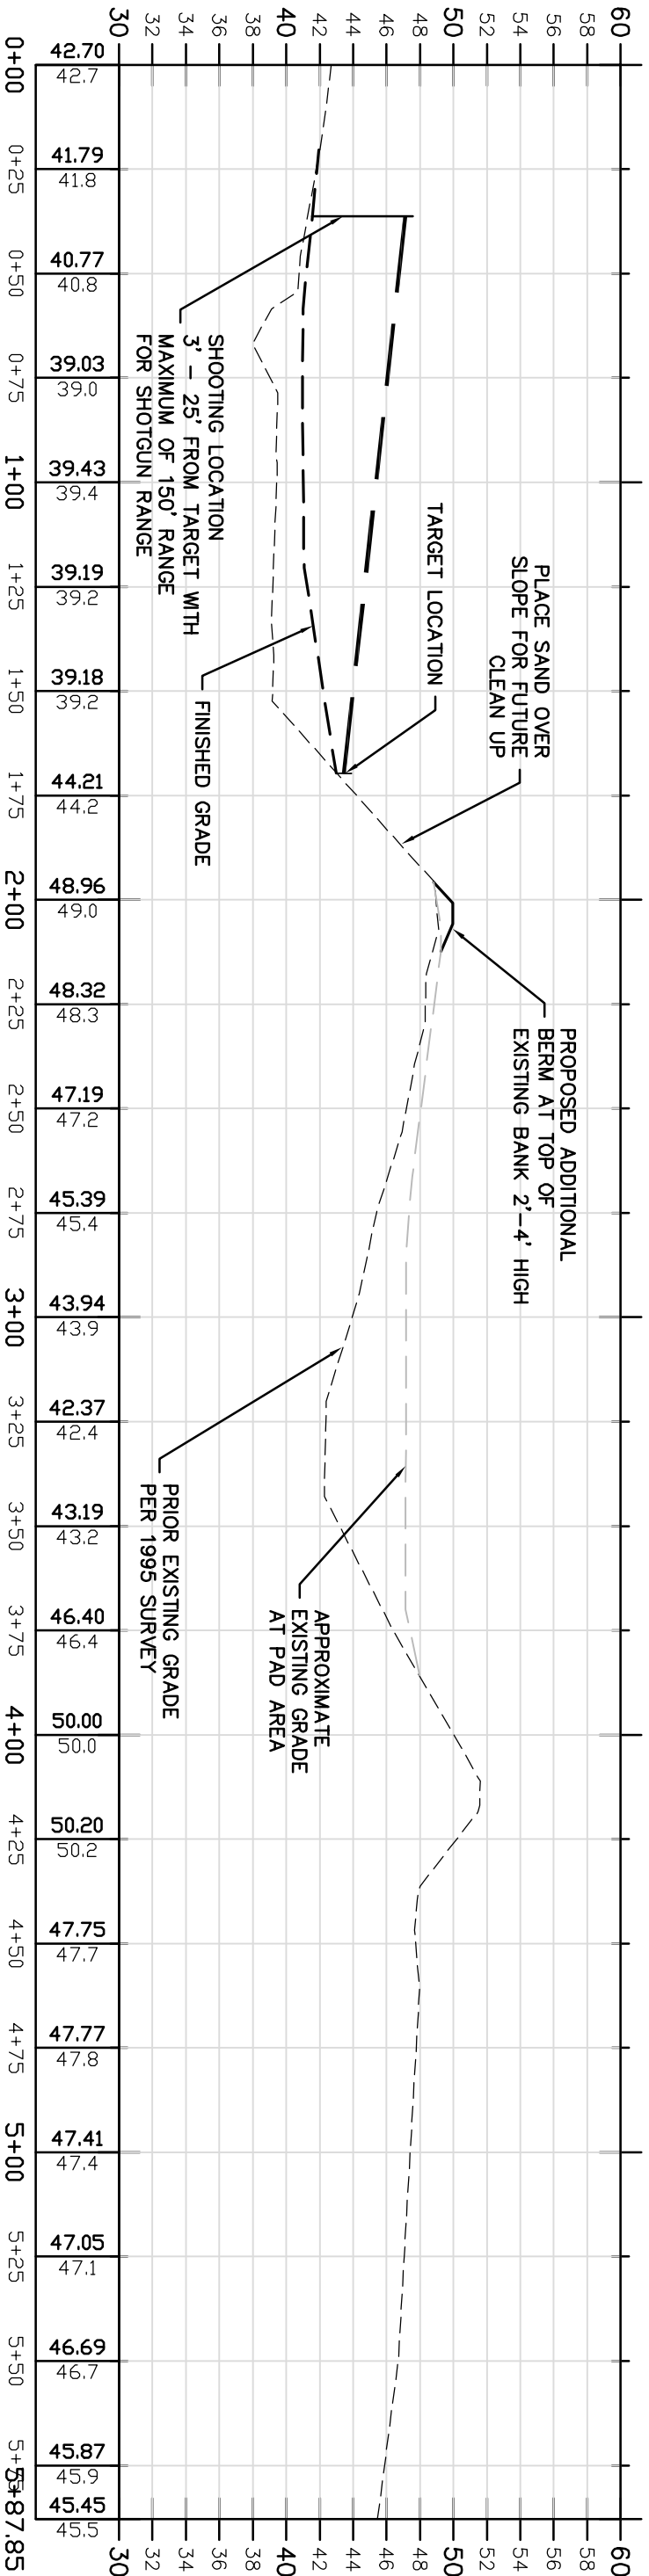

- LEGEND:
- DHS DRILL HOLE SET
 - NH+H N.H. HIGHWAY BOUND
 - SHF DRILL HOLE FOUND
 - PROPERTY LINES
 - EDGE OF WETLANDS WITH FLAG #

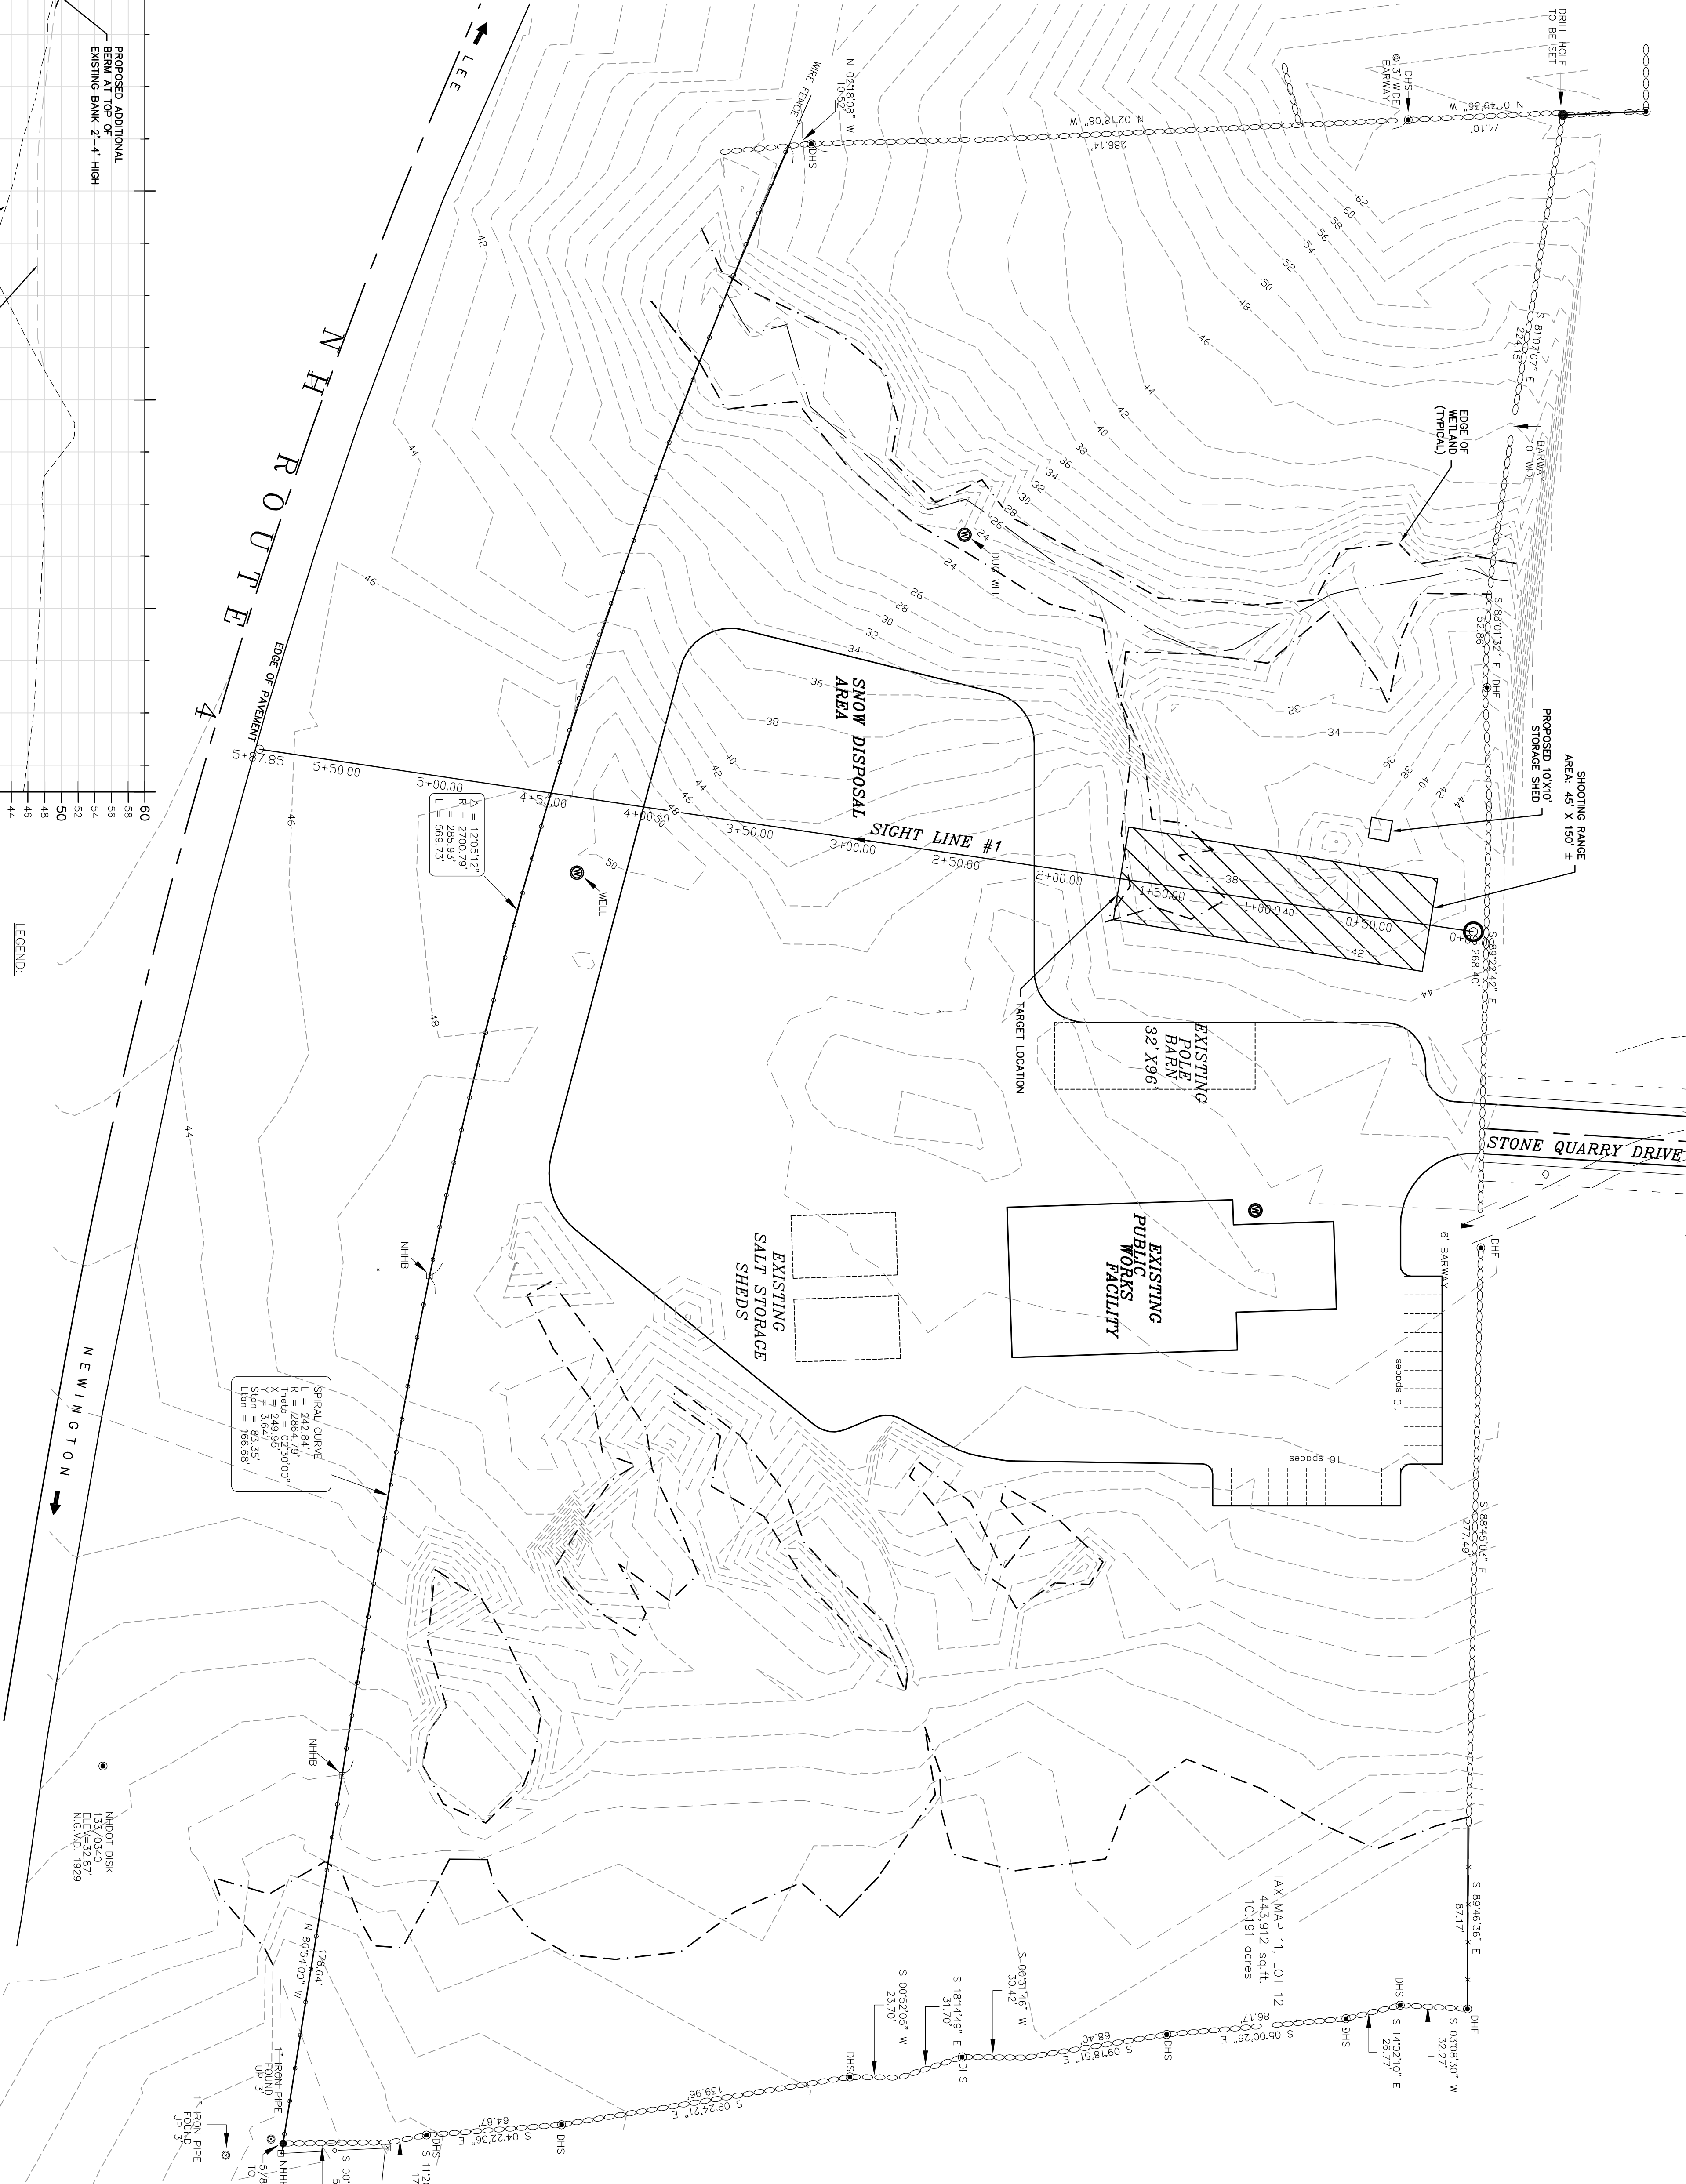

NO.	REVISIONS	DATE	INT.
0.	INITIAL SUBMISSION TO TOWN OF DURHAM FOR REVIEW	2/16/15	JLG

DATE:	2/16/15
SCALE:	1"=40'
DESIGNED BY:	MJS
DRAWN BY:	JLG
APPROVED BY:	MJS
DWG FILE:	15009C1B.dwg

TEMPORARY SHOOTING RANGE
prepared for
TOWN OF DURHAM
POLICE DEPARTMENT
DURHAM PUBLIC WORKS FACILITY
STONE QUARRY DRIVE DURHAM, NH

MJS ENGINEERING, P.C.
CIVIL • STRUCTURAL • ENVIRONMENTAL
5 RAILROAD ST., P.O. BOX 359
NEWARKET, NH 03857
PHONE: (603) 659-4979, FAX: (603) 659-4627
E-MAIL: MJS@MJS-ENGINEERING.COM

JOB: 15-009

C1