



2.) "LOT LINE ADJUSTMENT PLAN, LAND OF THE UNIVERSITY OF NEW HAMPSHIRE AND ASSESSORS MAP 14 LOT 35-1, 86 BENNETT ROAD, DURHAM , NEW HAMPSHIRE", DATED MAY 2007, LAST REVISED 7/16/07, PREPARED BY T.F. BERNIER, INC. SCRD PLAN #91-37.

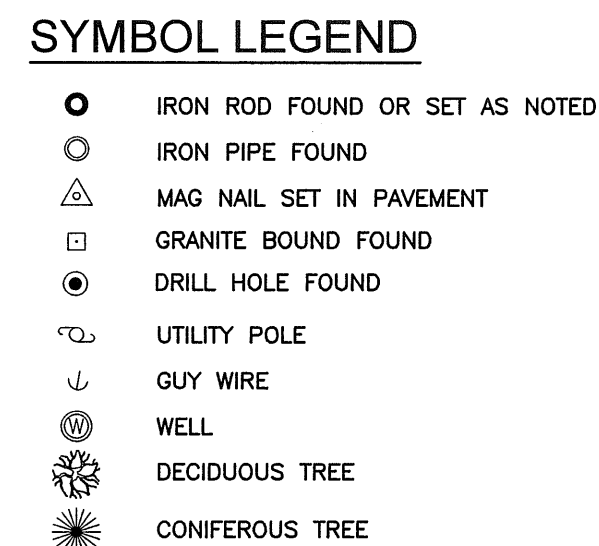


DATE \_\_\_\_\_

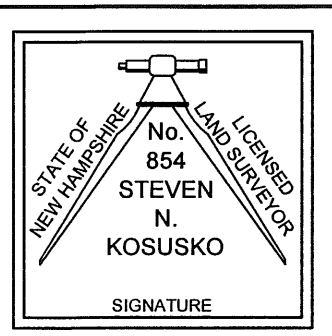

MICHAEL BEHRENDT, DURHAM TOWN PLANNER



5	12/26/17	UPDATE PER PRECEDENT CONDITIONS	SNK
4	07/23/16	CHECK ABUTTERS/REVISE DETAIL	SNK
3	09/07/15	REVISE PARCEL B CONFIGURATION	SNK
2	08/16/15	UPDATE DRIVE LOC. ADD EASEMENT	SNK
1	08/09/15	ADD PARCEL B	SNK
NO.	DATE	DESCRIPTION	BY

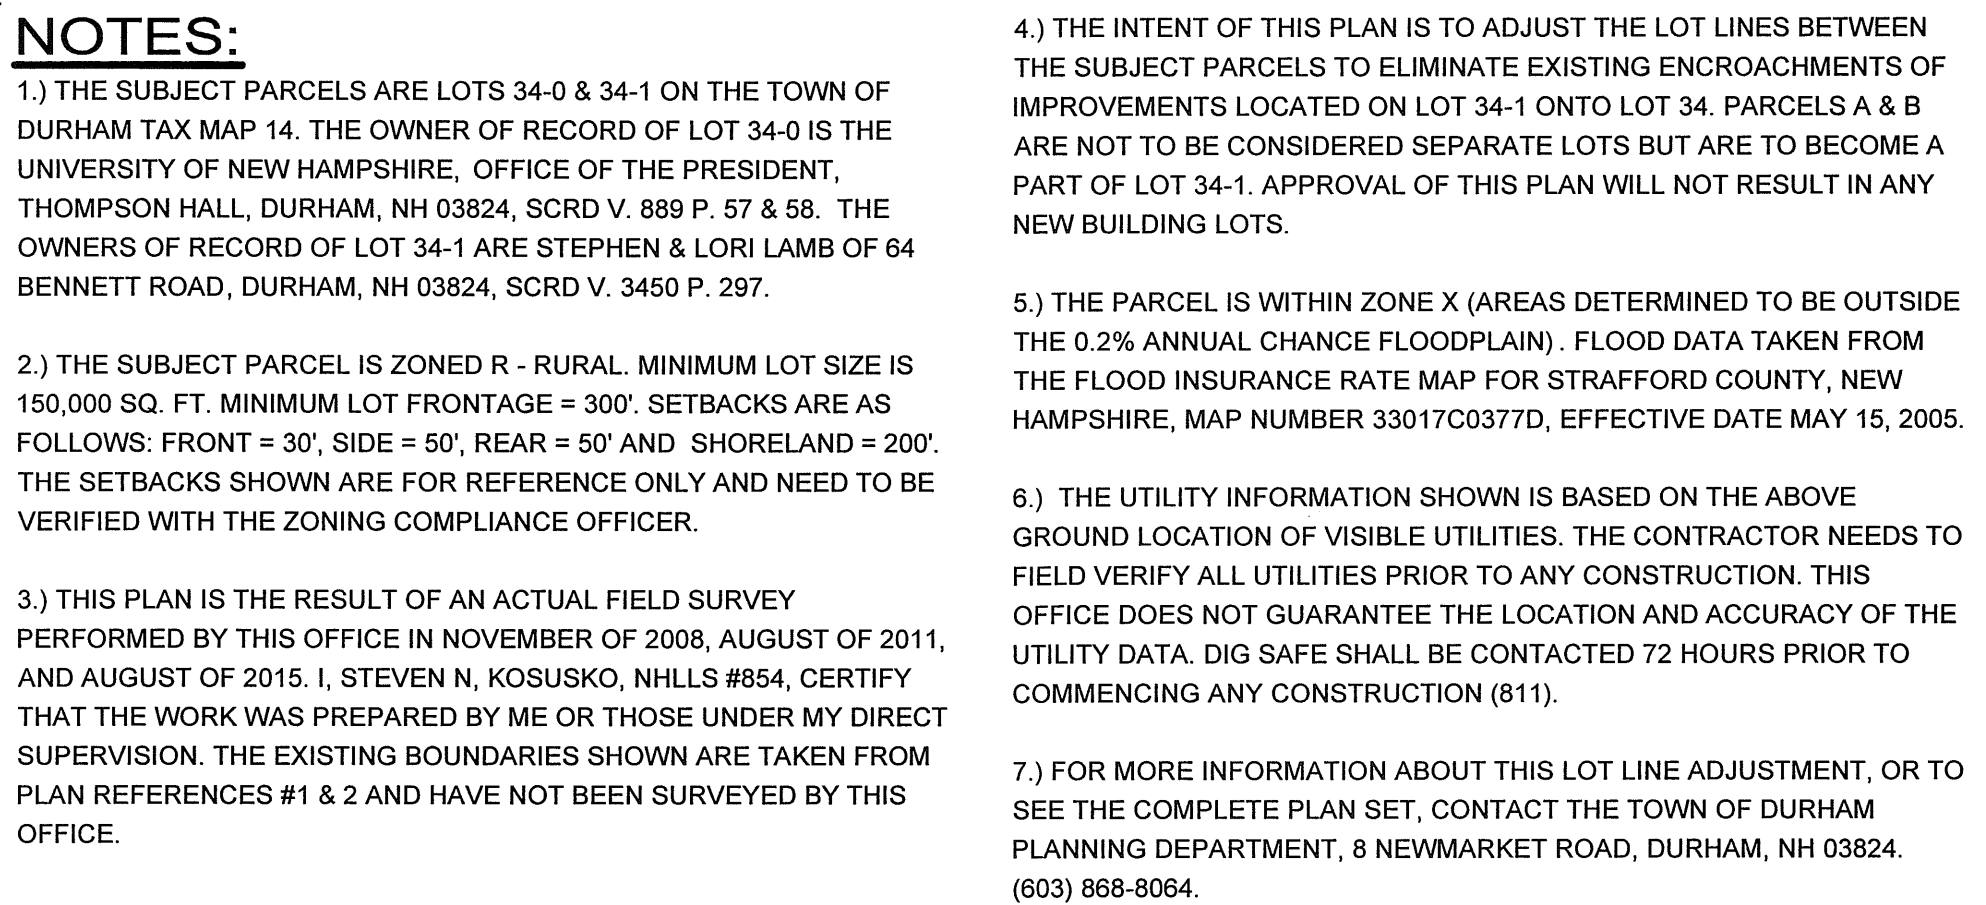

DATE: FEBRUARY 3, 2014 SCALE: 1" = 50'

SURVEY PLAN BY:

802 AMHERST STREET  
MANCHESTER, NH 03104  
TEL: (603) 647-4282 OR 736-8203  
FAX: (603) 623-1910  
WEB: [WWW.JMWLLS.COM](http://WWW.JMWLLS.COM)

**Joseph M. Wichert**  
LLS, INC.

LAND SURVEYOR &amp; SEPTIC SYSTEM DESIGNER

SHEET S1 SHEET 1 OF 1 F.B. - P. - JOB #K1003 LLA