
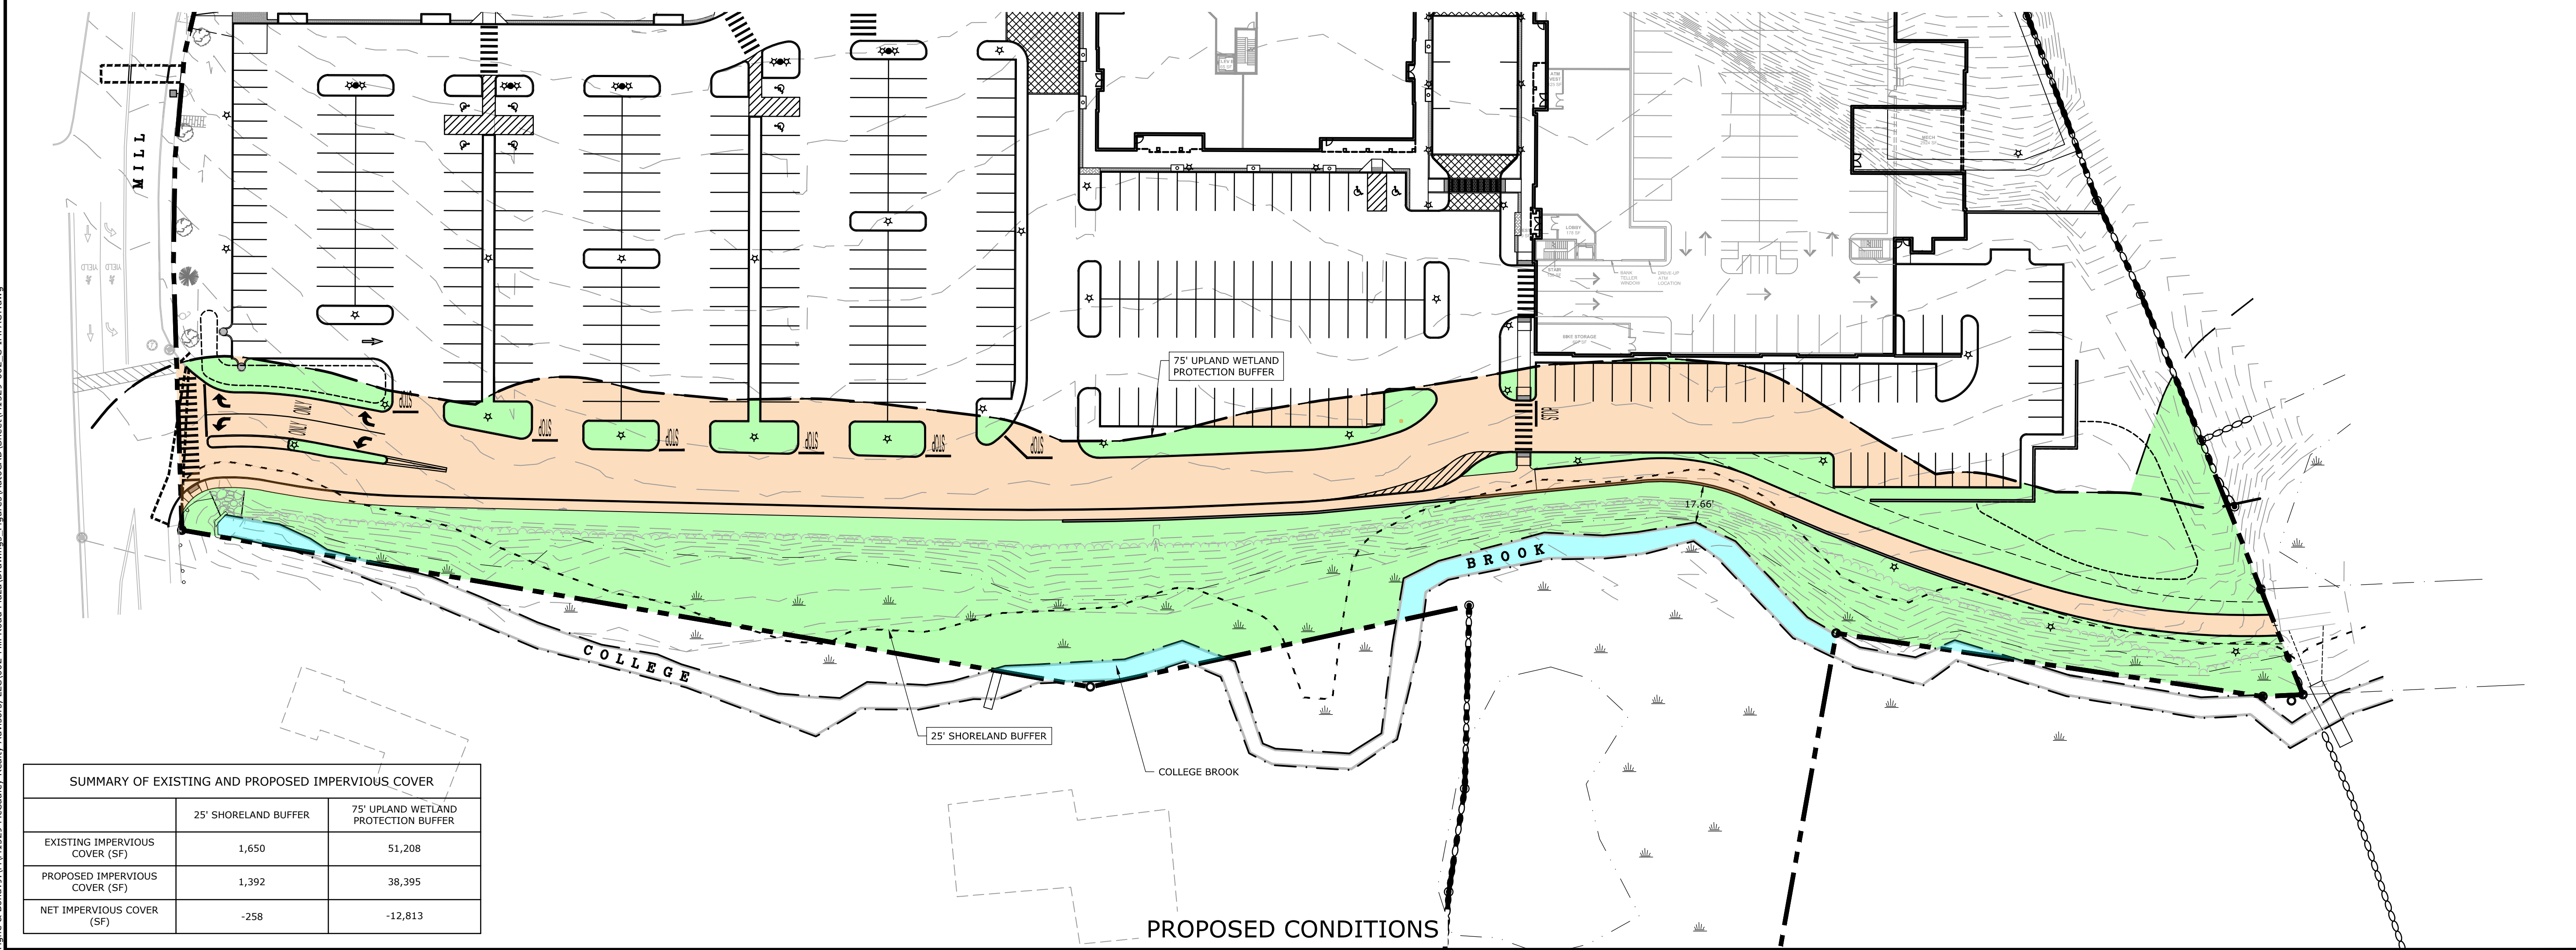


last saved: 10/20/2020
Tighe & Bond 3:11M1529 Mill Plaza Drawings Figures AutoCAD Sheet M1529-002 C-IMPACT.dwg

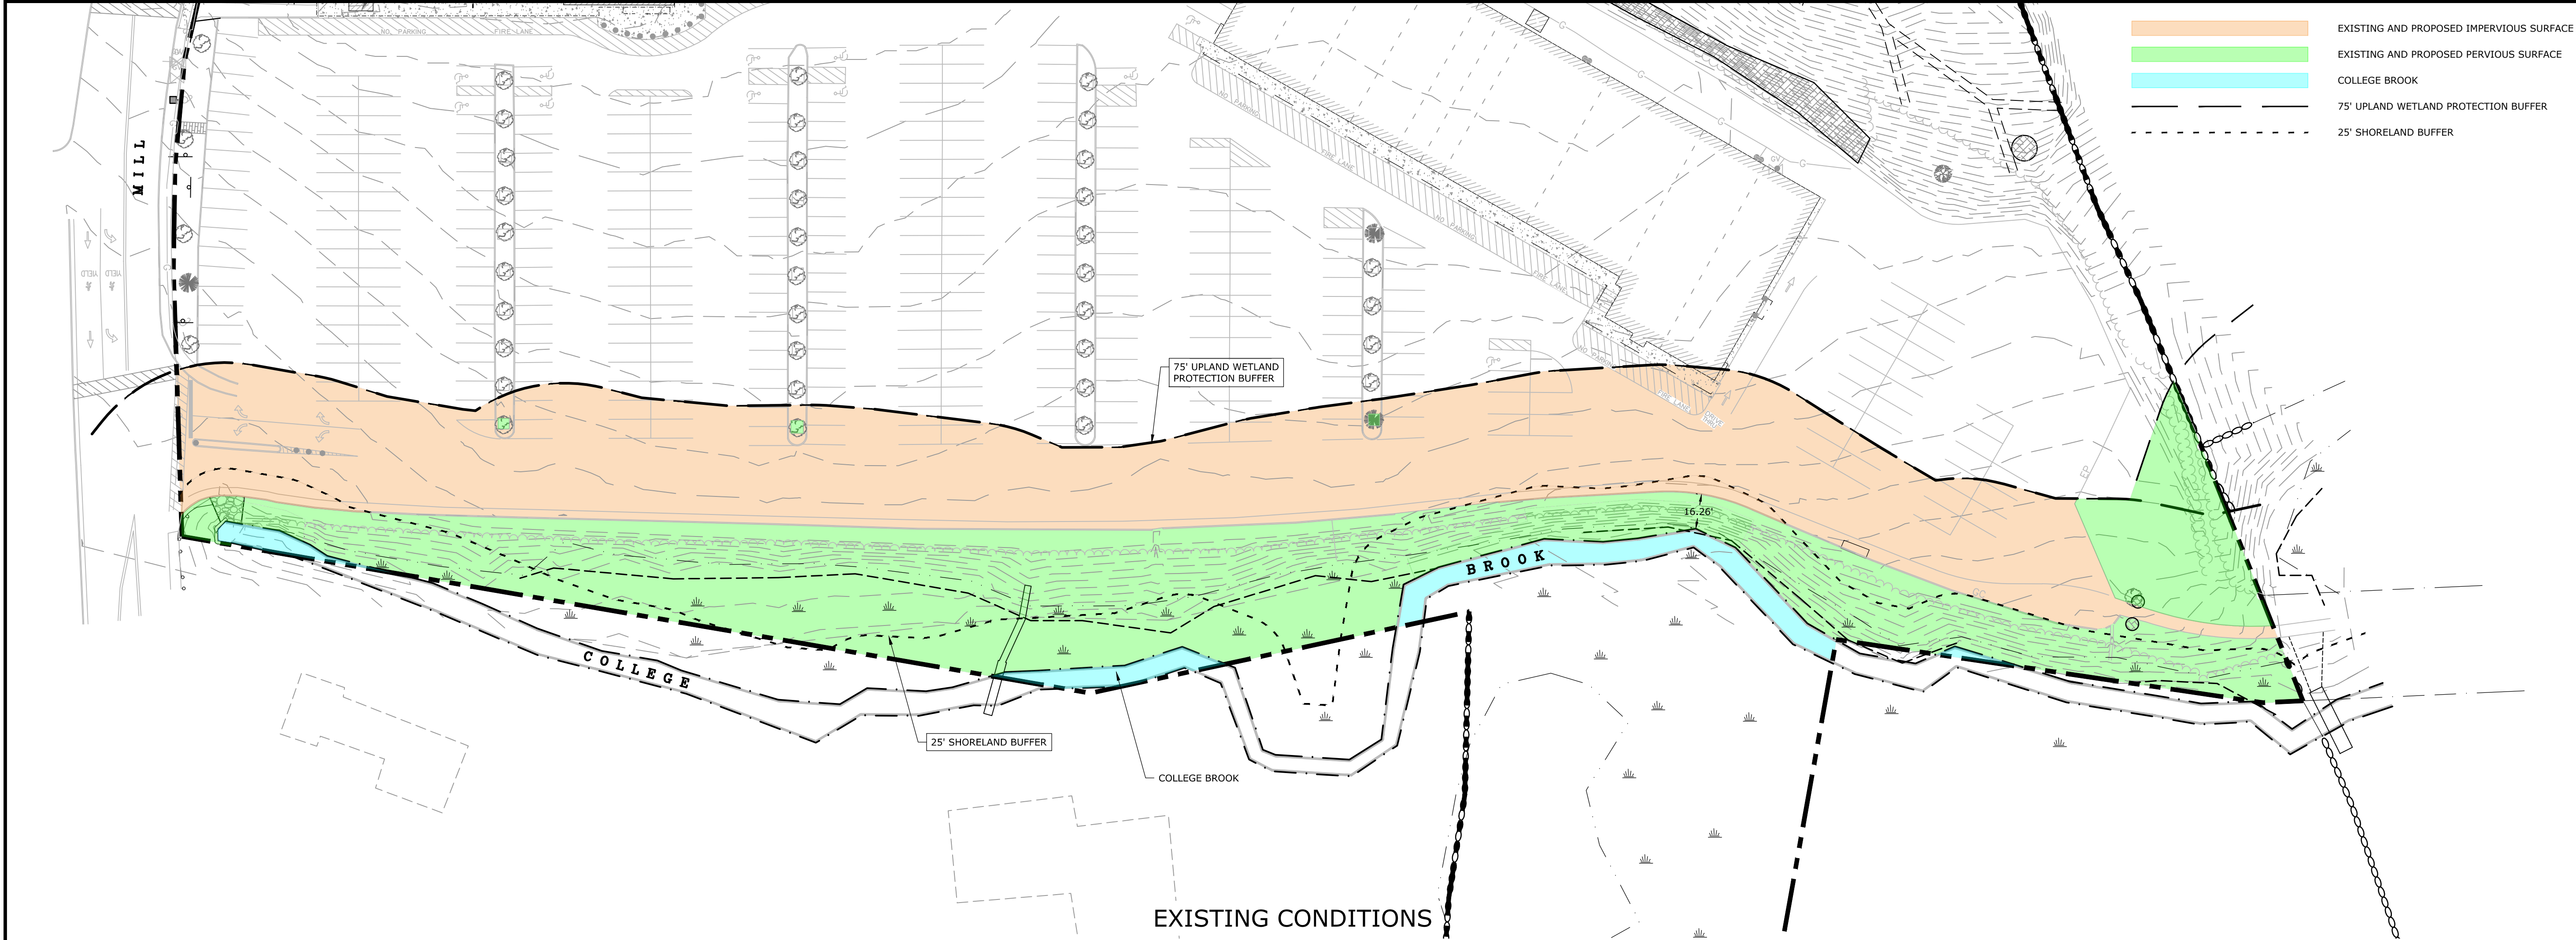

SUMMARY OF EXISTING AND PROPOSED IMPERVIOUS COVER		
	25' SHORELAND BUFFER	75' UPLAND WETLAND PROTECTION BUFFER
EXISTING IMPERVIOUS COVER (SF)	1,650	51,208
PROPOSED IMPERVIOUS COVER (SF)	1,392	38,395
NET IMPERVIOUS COVER (SF)	-258	-12,813


- EXISTING AND PROPOSED IMPERVIOUS SURFACE
- EXISTING AND PROPOSED PERVIOUS SURFACE
- COLLEGE BROOK
- 75' UPLAND WETLAND PROTECTION BUFFER
- 25' SHORELAND BUFFER

Tighe&Bond
Engineers | Environmental Specialists



Harriman Project No. 16117

**PERMIT DRAWINGS
NOT FOR CONSTRUCTION**

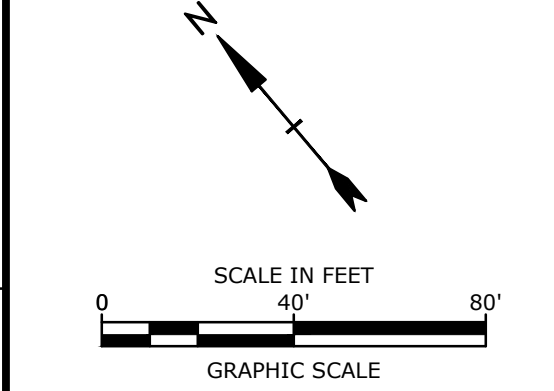

Mill Plaza Redevelopment

Colonial Durham
Associates, LP

7 Mill Road, Unit L
Durham,
New Hampshire 03824

MARK	DATE	DESCRIPTION
4	10/20/2020	GENERAL REVISIONS
3	8/4/2020	GENERAL REVISIONS
2	5/20/2020	RESPONSE TO COMMENTS
1	1/2/2020	GENERAL REVISIONS
PROJECT NO: M1529-002		
DATE: 5/23/2018		
FILE: M1529-002_C-IMPACT.dwg		
DRAWN BY: ECD		
CHECKED: JMP		
APPROVED: BLM		

BUFFER COVERAGE PLAN

SCALE: AS SHOWN

C-701