


TREES:				
COMMON NAME	BOTANICAL NAME	SIZE	REMARKS	QUANTITY
NORWAY SPRUCE	PICEA ABIES	8-10'HT	B & B	11
WHITE PINE	PINUS STROBUS	8-10'HT	B & B	17
WHITE PINE	PINUS STROBUS	7-8'HT	B & B	7
WHITE SPRUCE	PICEA GLAUCA	10-12'HT	B & B	1
WHITE SPRUCE	PICEA GLAUCA	8-10'HT	B & B	6
WHITE SPRUCE	PICEA GLAUCA	7-8'HT	B & B	9
AUSTRIAN PINE	PINUS NIGRA	10 - 12'HT	B & B	6
AUSTRIAN PINE	PINUS NIGRA	7 - 8'HT	B & B	11
COLORADO BLUE SPRUCE	PICEA PUNGENS 'GLAUCA'	8 - 10'HT	B & B	7
DARK AMERICAN ARBORVITAE	THUJA OCCIDENTALIS 'NIGRA'	8-10'HT	B & B	6
MOUNTBATTEN UPRIGHT JUNIPER	JUNIPERUS 'MOUNTBATTEN'	5-6'HT	B & B	14
PIN OAK	QUERCUS PULSTRIS	3-31/2" CALIPER	B & B	2
ARMSTRONG COLUMNAR MAPLE	ACER FREEMANII 'ARMSTRONG'	3-31/2" CALIPER	B & B	1
TRANSPLANTED HEMLOCK				11
TRANSPLANTED DECIDUOUS TREES				9

SHRUBS:				
COMMON NAME	BOTANICAL NAME	SIZE	REMARKS	QUANTITY
ROSEUM ELEGANS RHODODENDRON	RHODODENDRON 'ROSEUM ELEGANS'	3-4'HT	B & B	6

VINES AND GROUNDCOVERS:					
COMMON NAME	BOTANICAL NAME	SIZE	REMARKS		QUANTITY
BALTIC ENGLISH IVY	HEDERA HELIX 'BALTICA'	1 GALLON	CONTAINER		36
BAR HARBOR JUNIPER	JUNIPERUS HORIZONTALIS 'BAR HARBOR'	2 GALLON	CONTAINER		18

SEE SHEET 13 FOR ADDITIONAL LANDSCAPE DETAILS

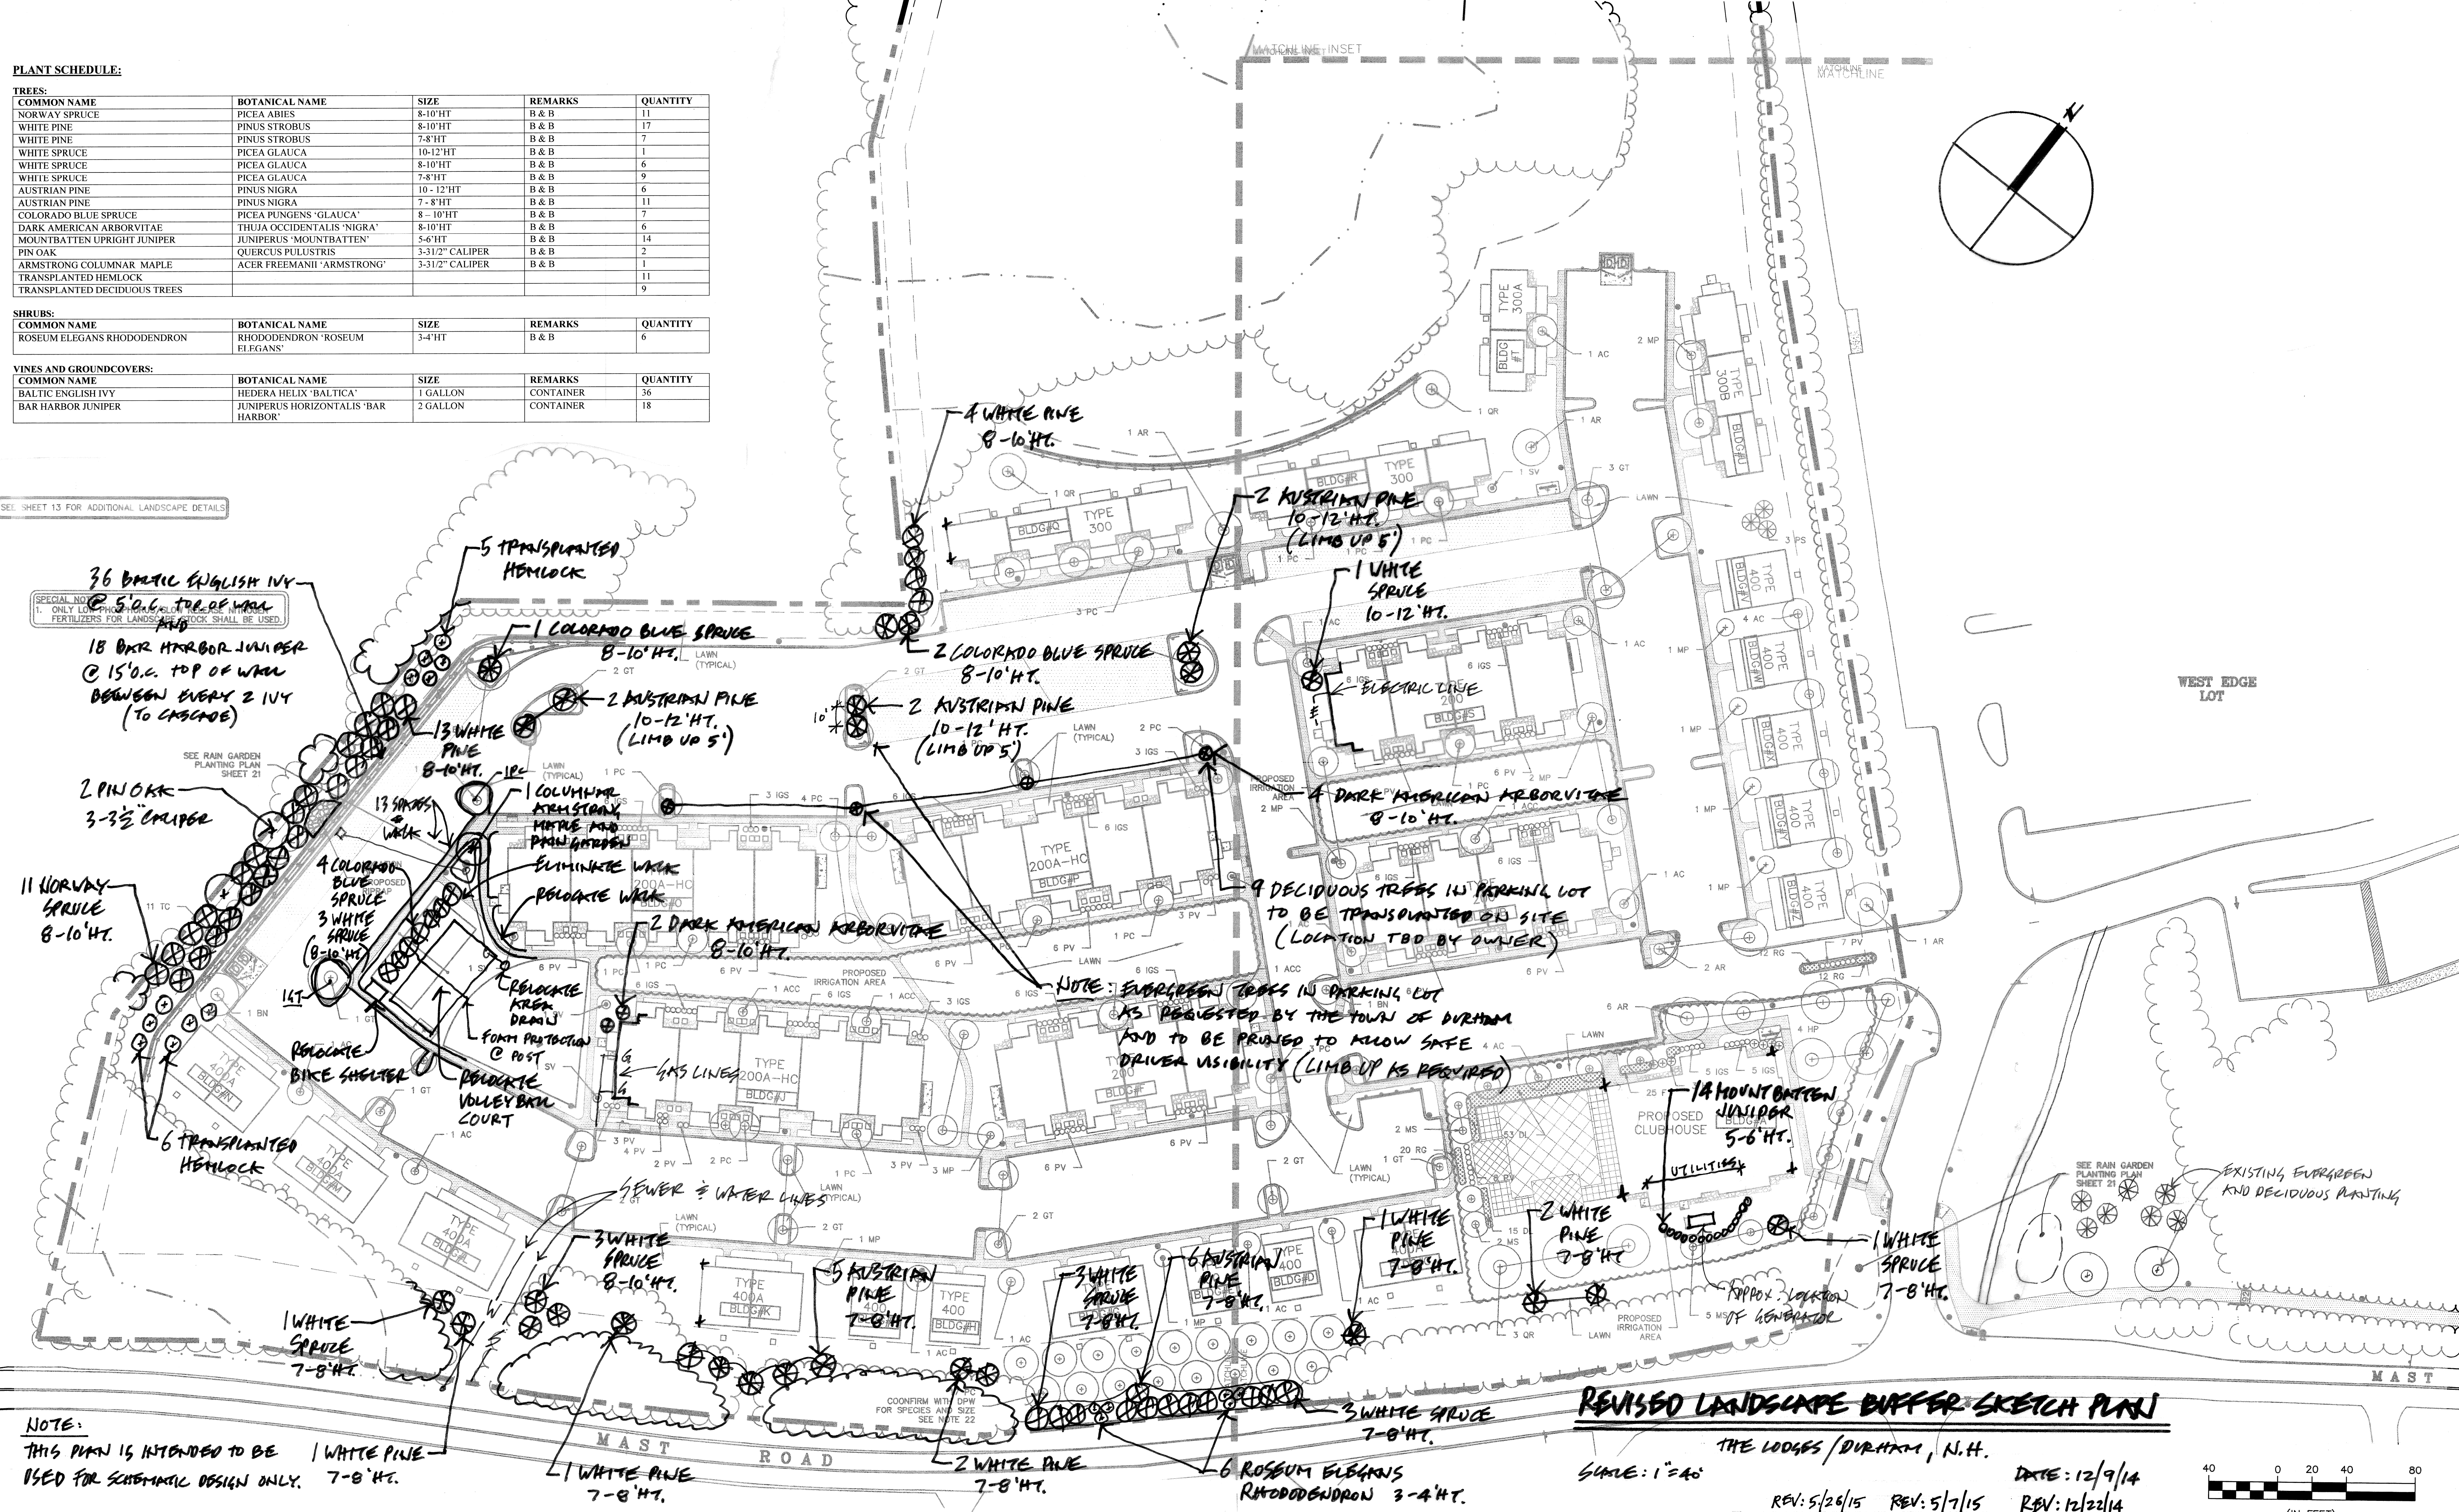

NOTE:
THIS PLAN IS INTENDED TO BE / WHITE PINE
USED FOR SCHEMATIC DESIGN ONLY. 7'-8" HT.

REVISED LANDSCAPE BUFFER SKETCH PLAN

THE LODGES / DURHAM, N.H.

REV: 5/26/15 REV: 5/7/15 DATE: 12/9/14
REV: 12/22/14

