

LL - PARKING 1  
1/8" = 1'-0"

PROPOSED CONCEPTUAL DESIGN  
74 MAIN STREET  
74 MAIN STREET, DURHAM NH


LOWER LEVEL PARKING

07/25/18



© 2018



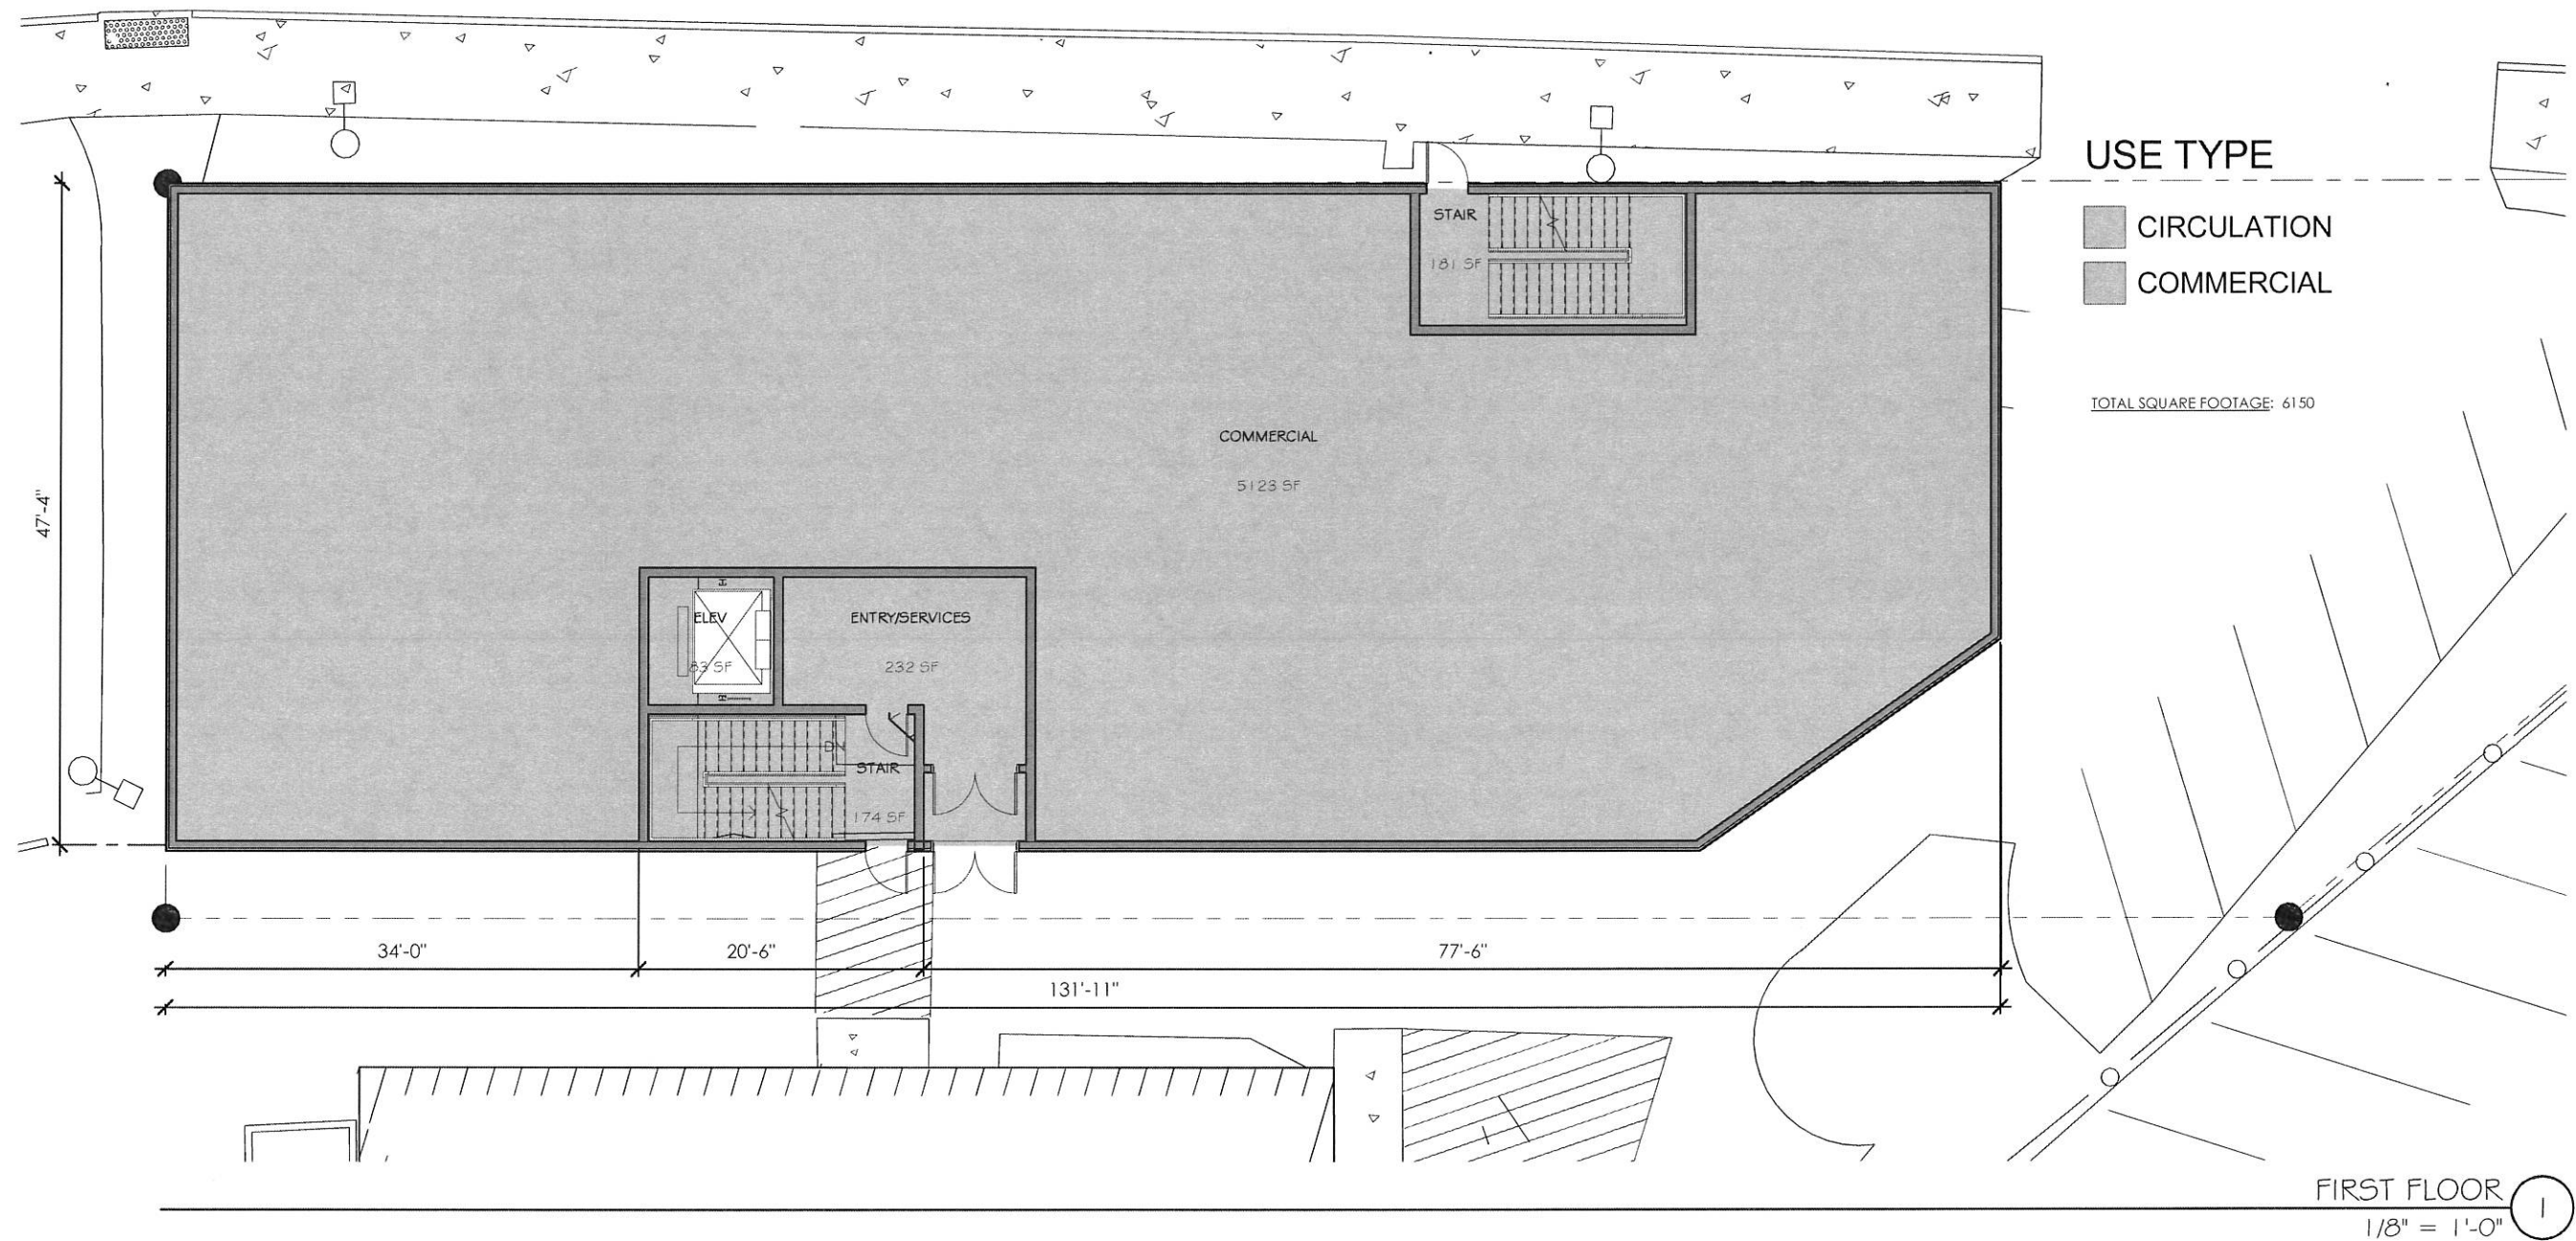


PROPOSED CONCEPTUAL DESIGN  
**74 MAIN STREET**  
 74 MAIN STREET, DURHAM NH

FIRST FLOOR

07/25/18



© 2018

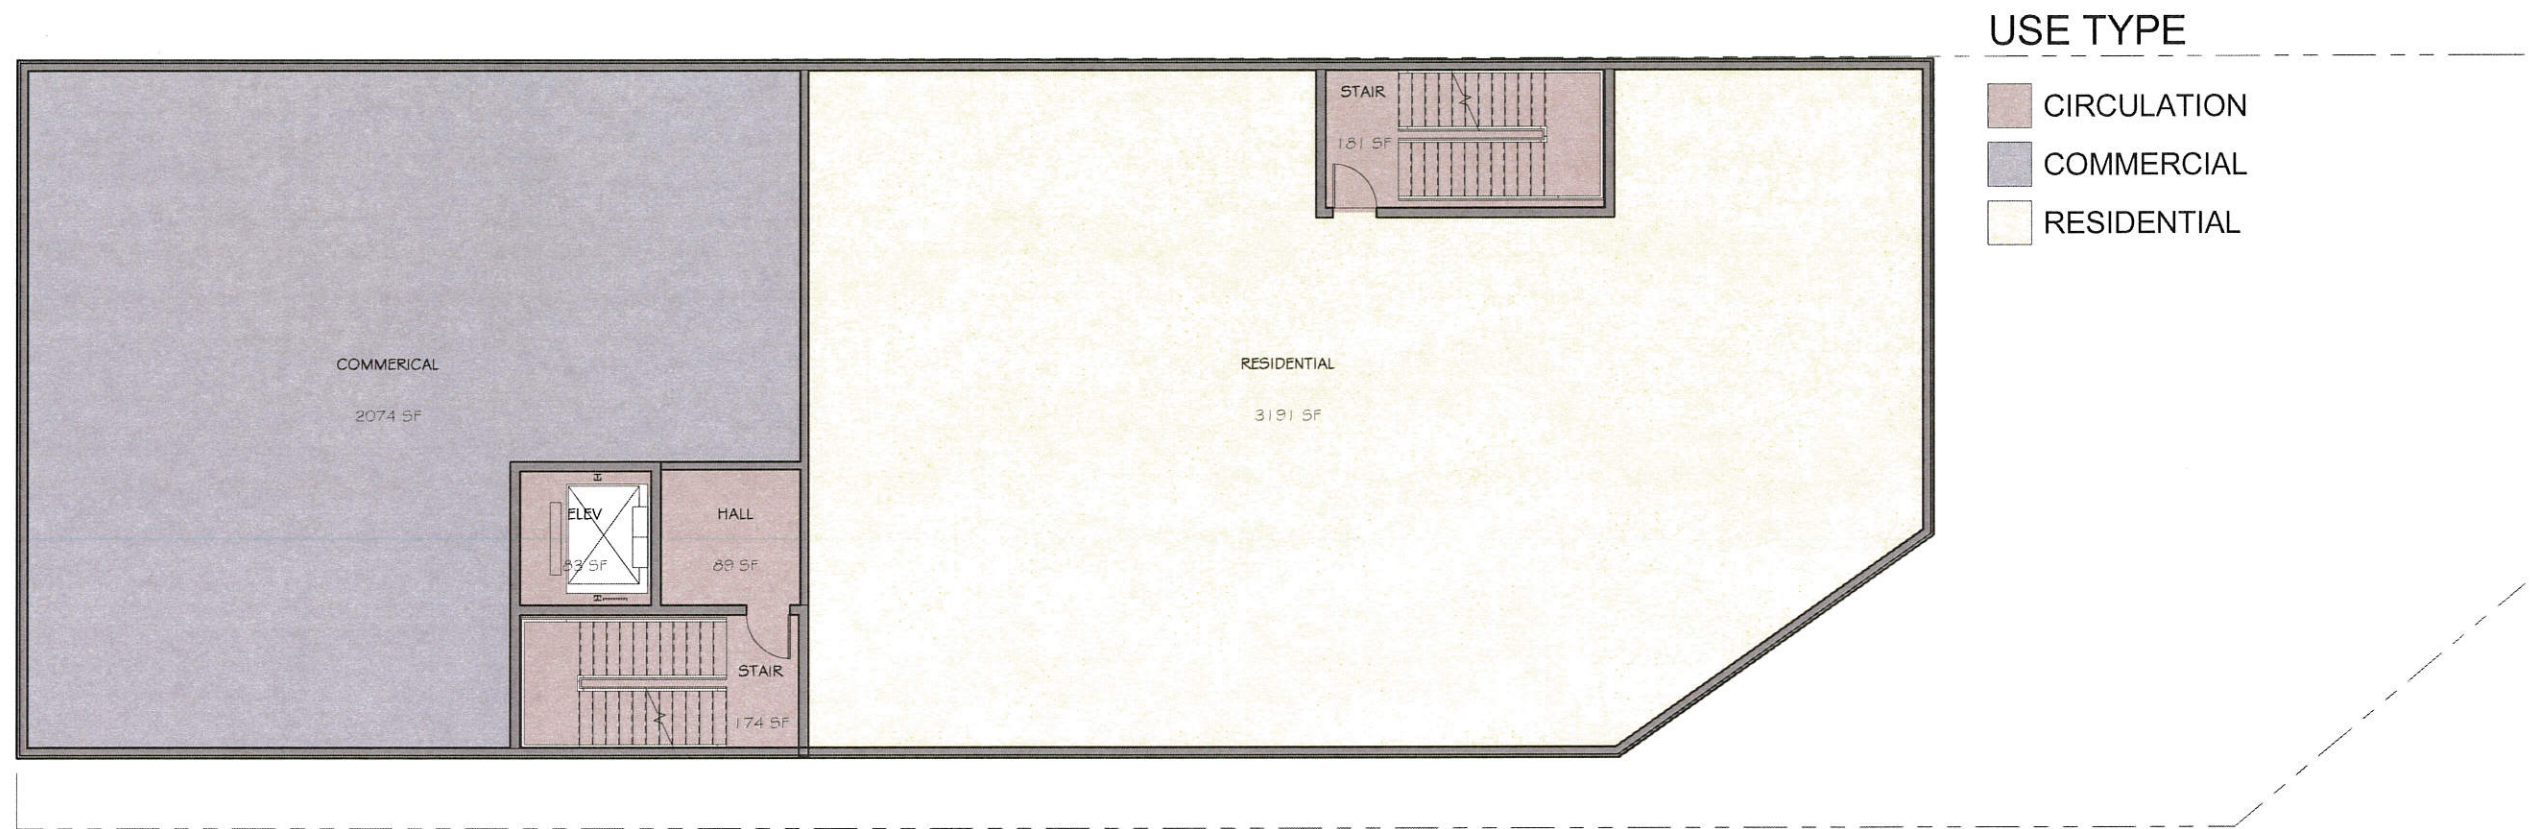

SECOND FLOOR ①  
1/8" = 1'-0"

PROPOSED CONCEPTUAL DESIGN  
74 MAIN STREET  
74 MAIN STREET, DURHAM NH


SECOND FLOOR

07/25/18



© 2018



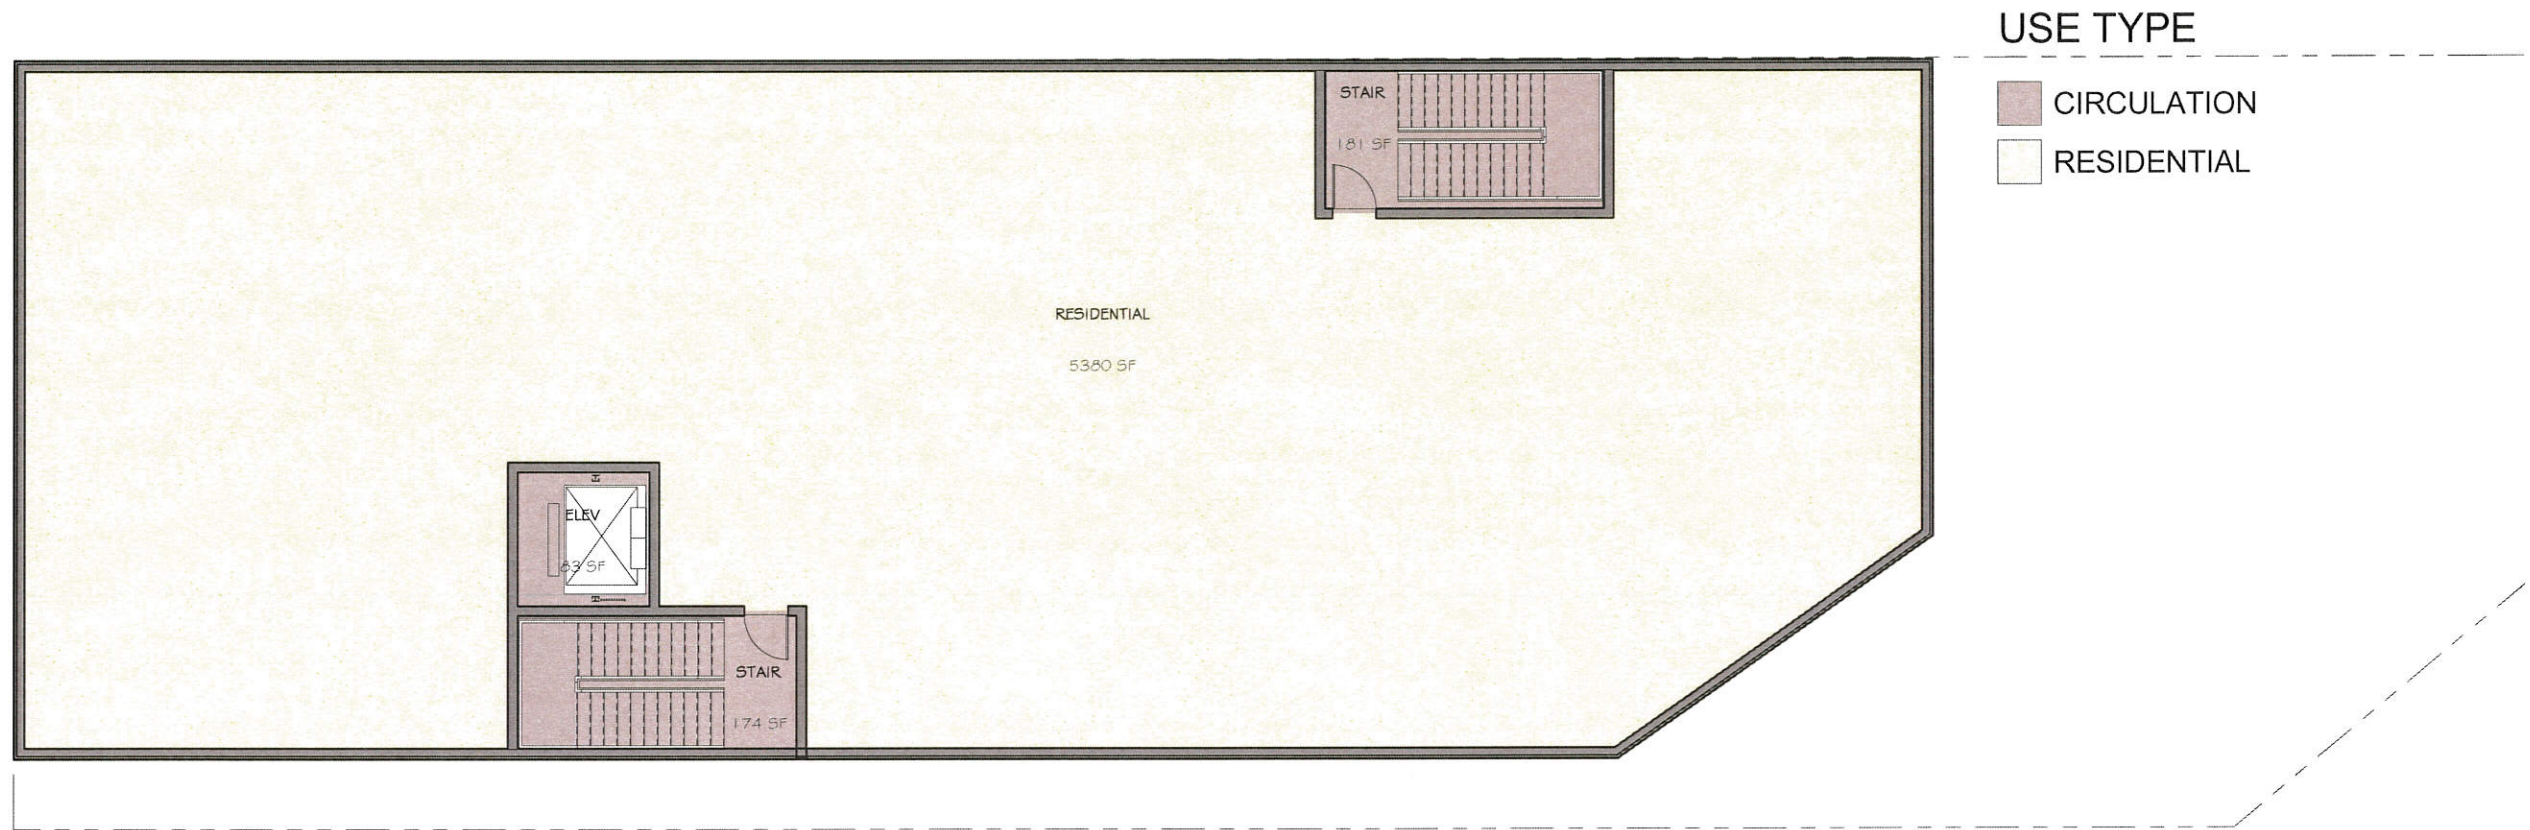


THIRD FLOOR 1  
1/8" = 1'-0"


PROPOSED CONCEPTUAL DESIGN  
74 MAIN STREET  
74 MAIN STREET, DURHAM NH

THIRD FLOOR

07/25/18

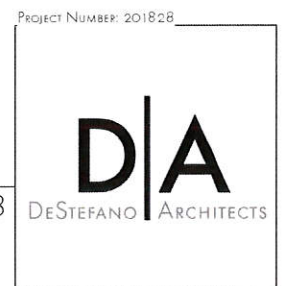

© 2018

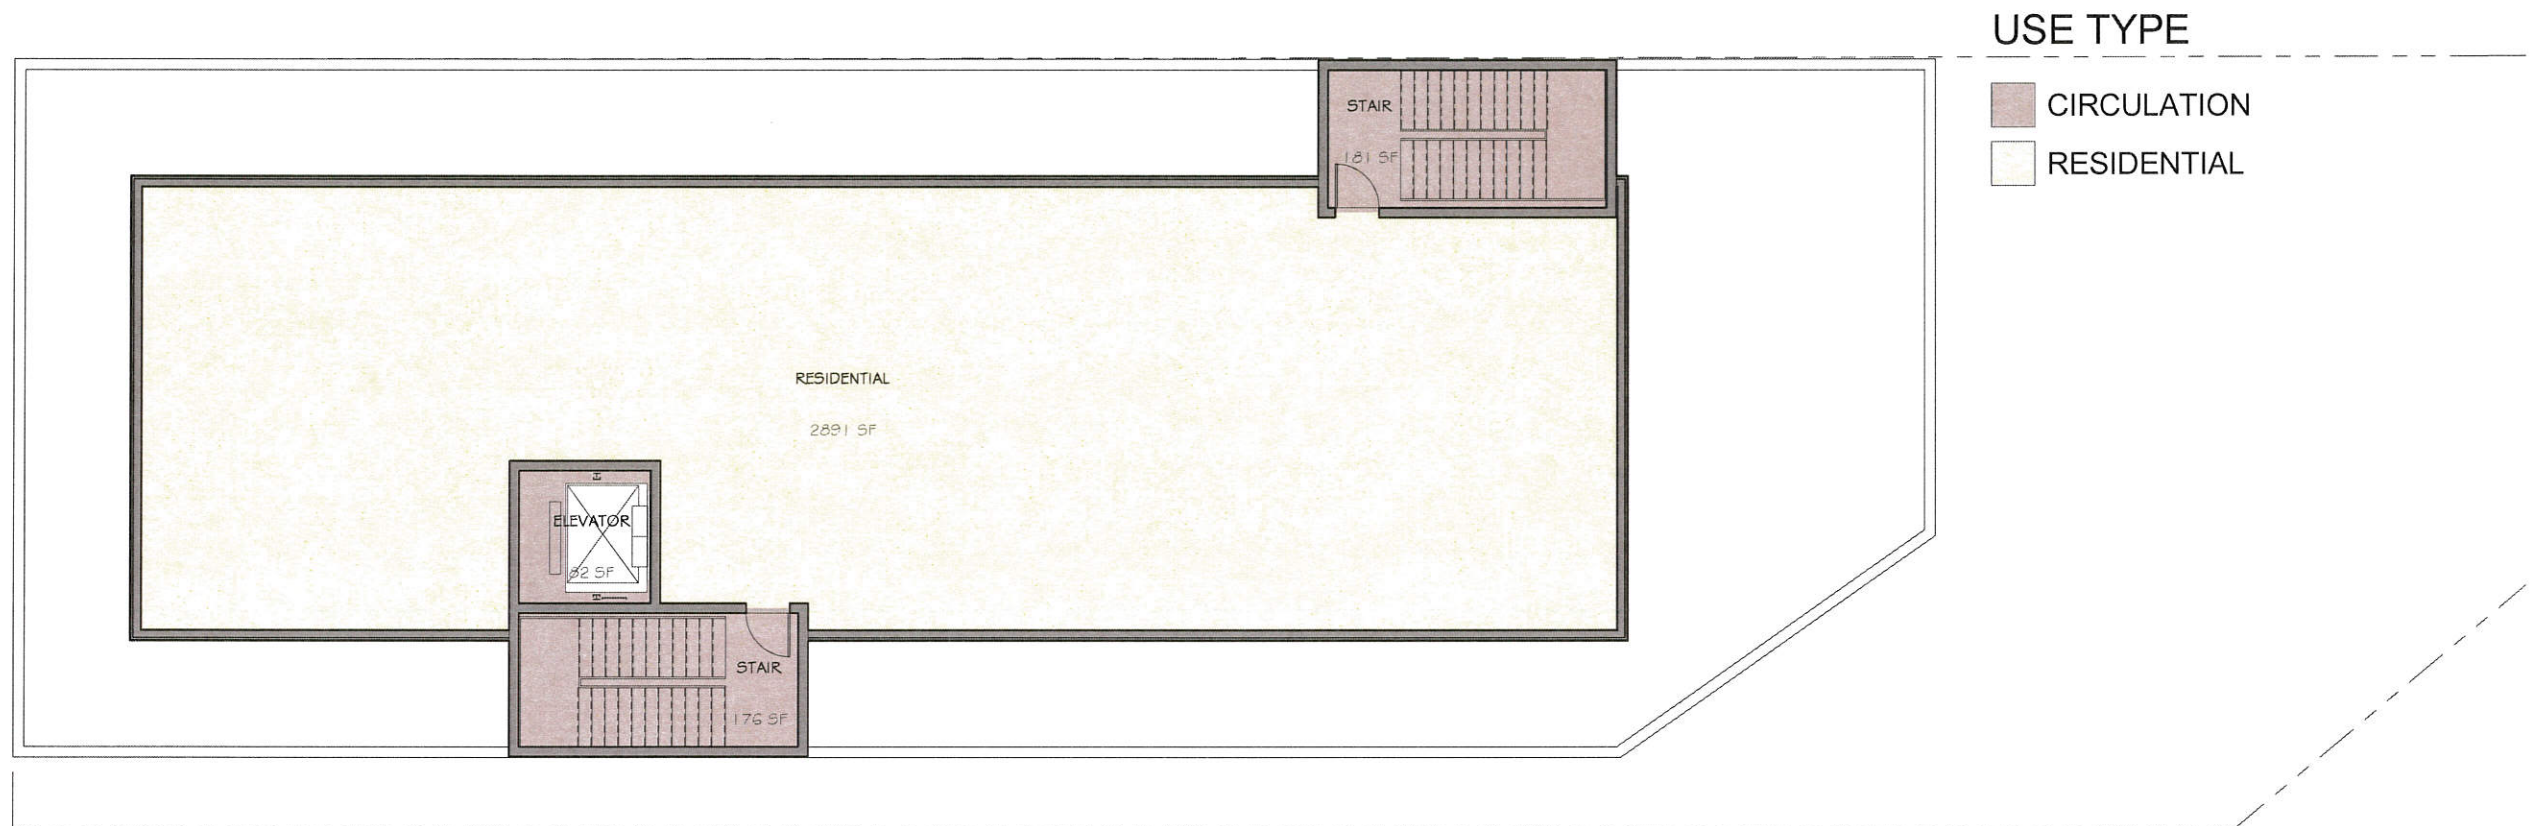

FOURTH FLOOR 1  
1/8" = 1'-0"

PROPOSED CONCEPTUAL DESIGN  
74 MAIN STREET  
74 MAIN STREET, DURHAM NH

FOURTH FLOOR / PENTHOUSE

07/25/18



© 2018