


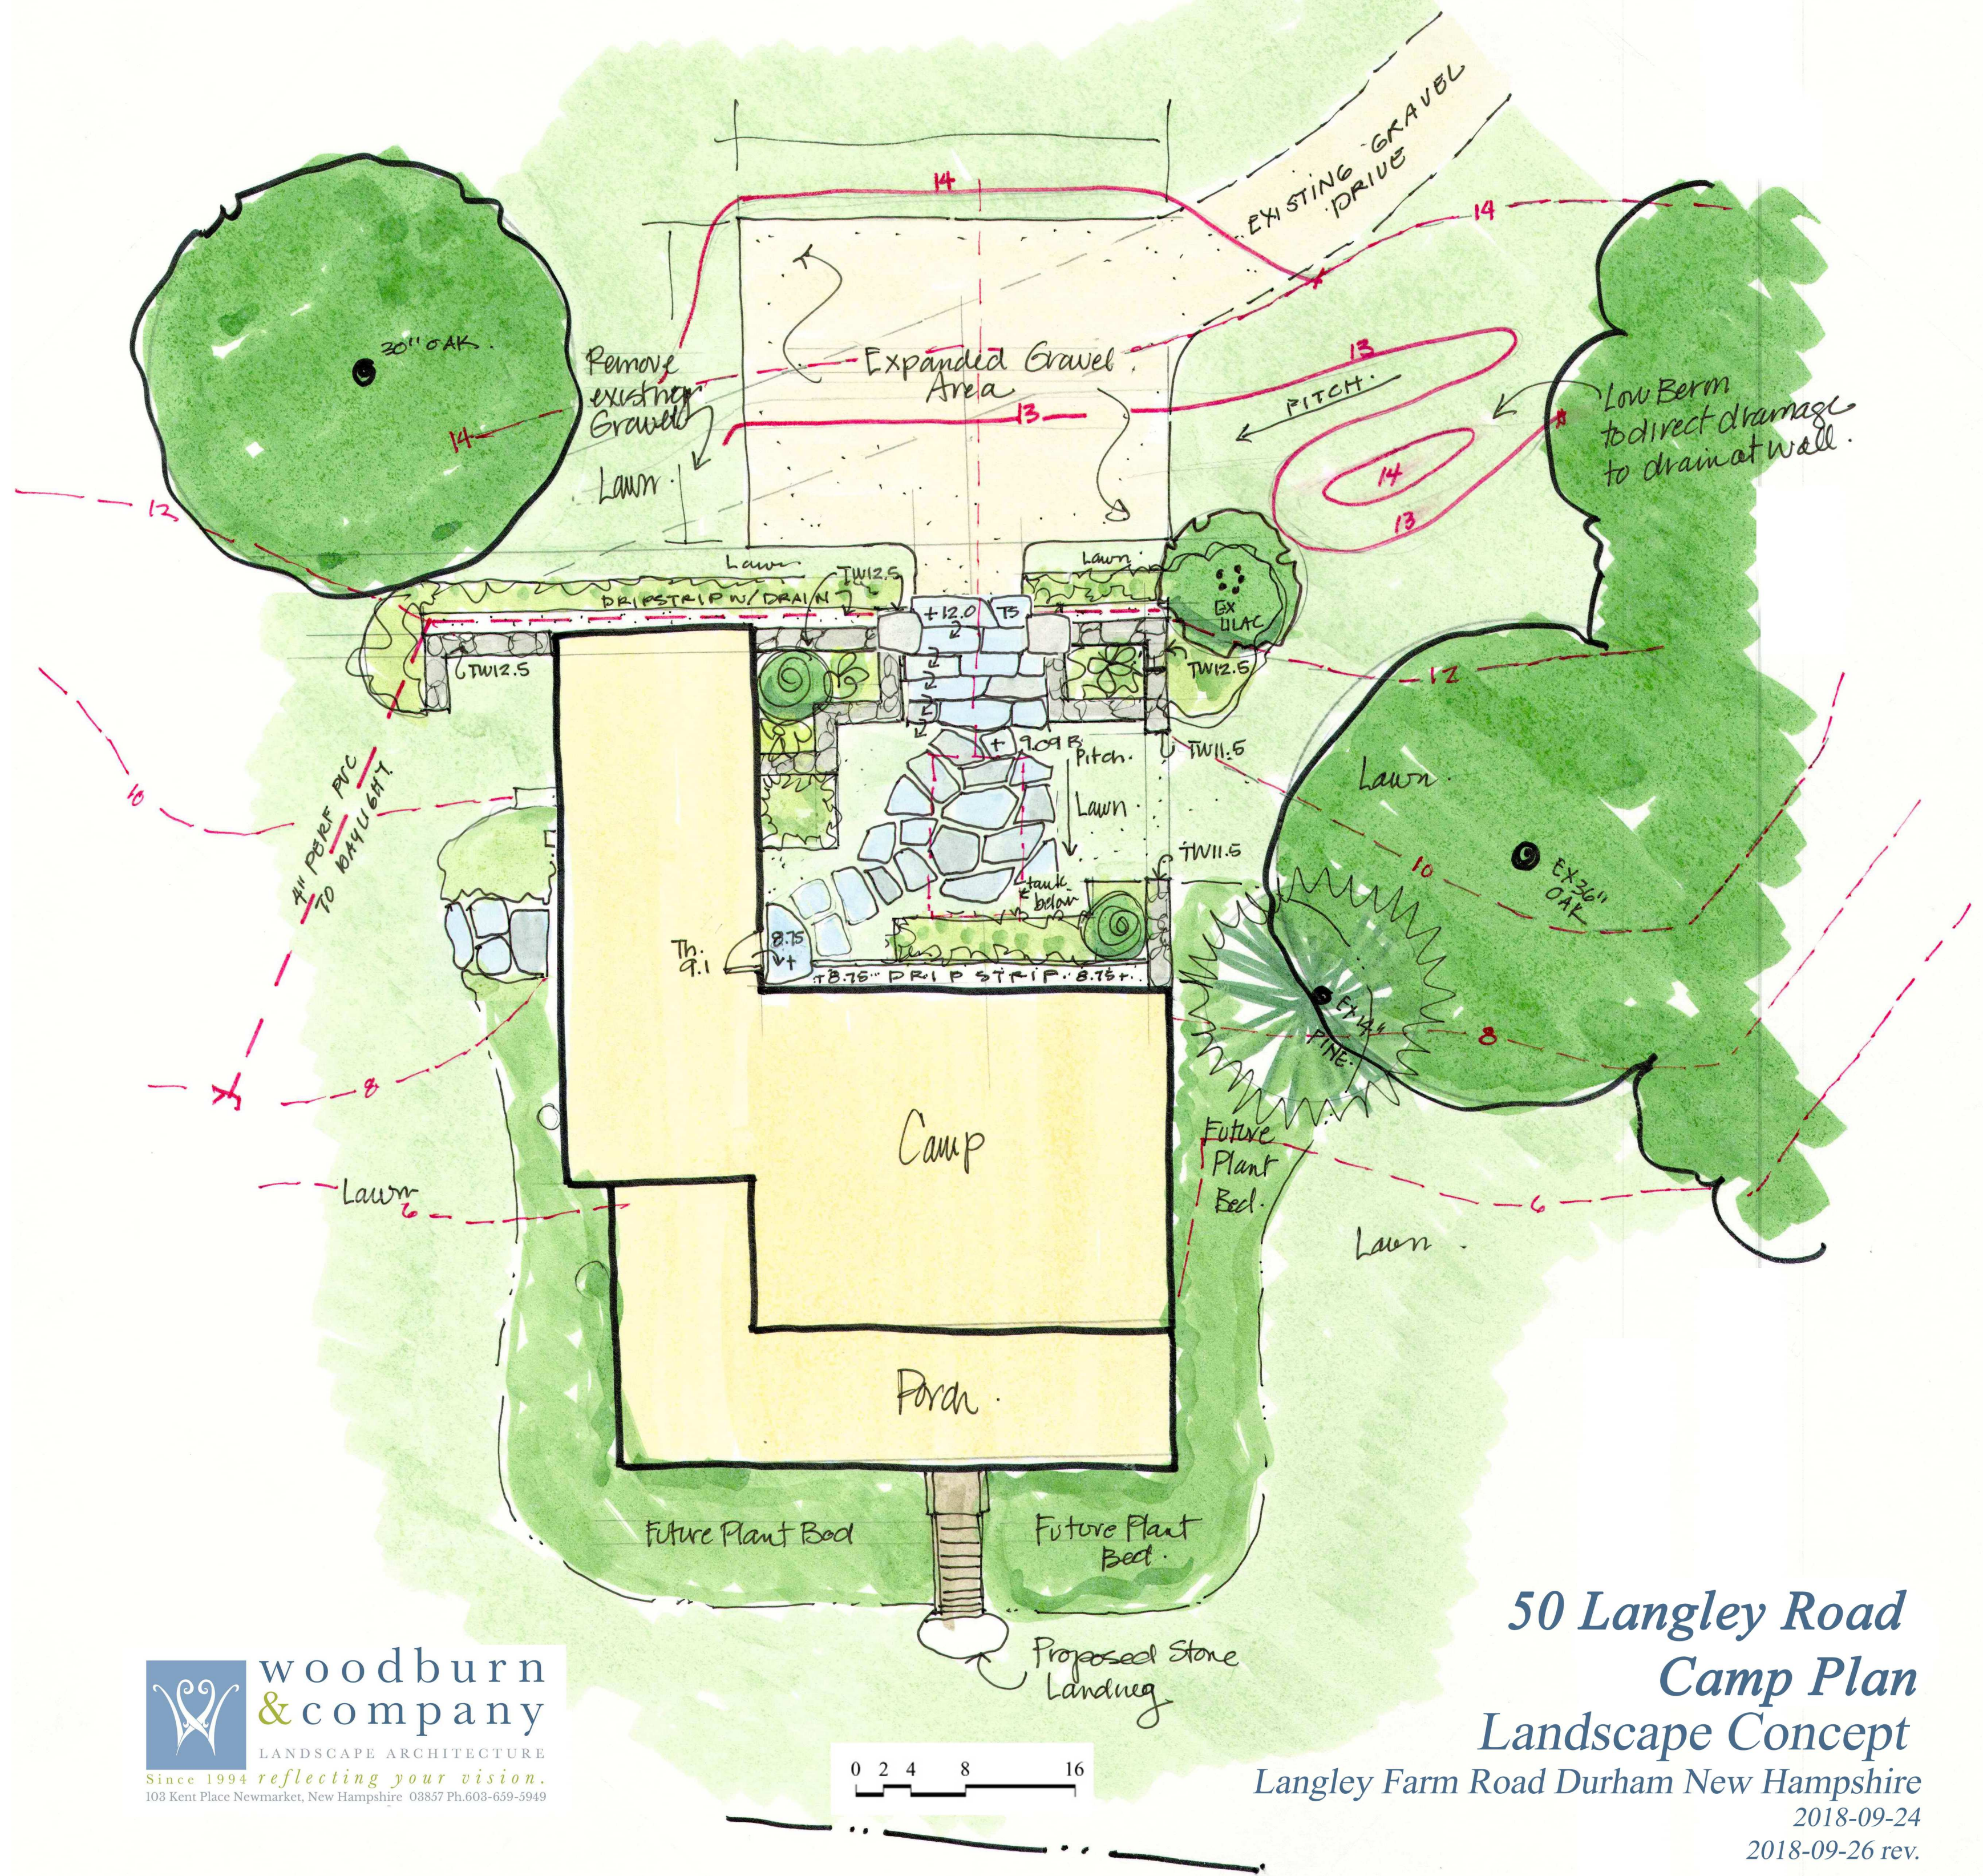

woodburn
& company

LANDSCAPE ARCHITECTURE

Since 1994 reflecting your vision.
103 Kent Place Newmarket, New Hampshire 03857 Ph.603-659-5949

0 2 4 8 16

50 Langley Road Camp Plan Landscape Concept

Langley Farm Road Durham New Hampshire

2018-09-24

2018-09-26 rev.