
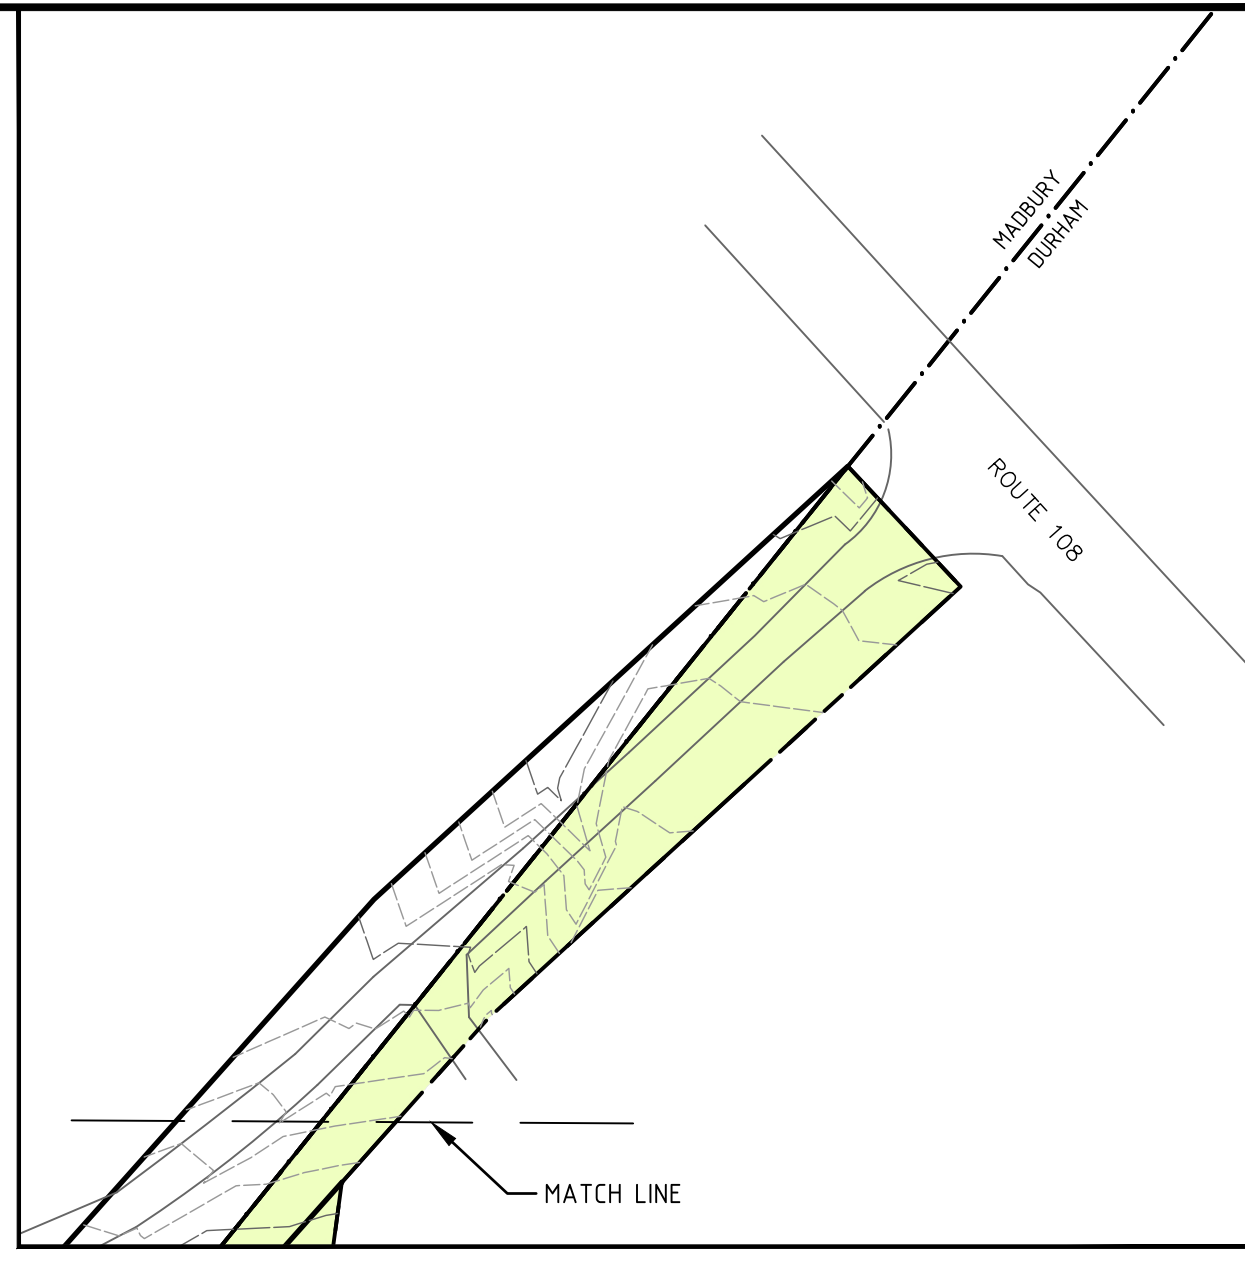
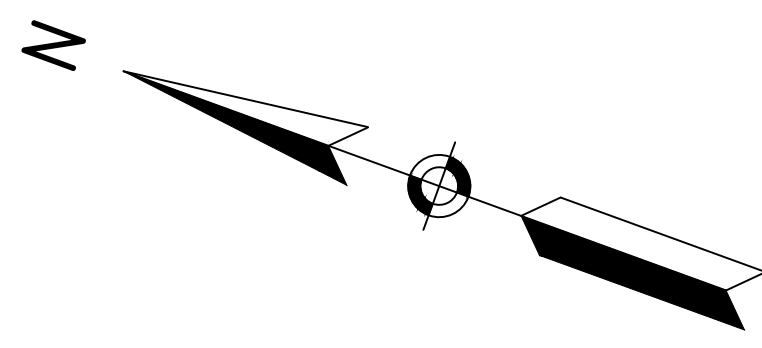


C:\Users\maka\Documents\mjs\projects\2019\19063\dwg\19063_civil2.dwg
27 Nov 2019 - 5:16 PM

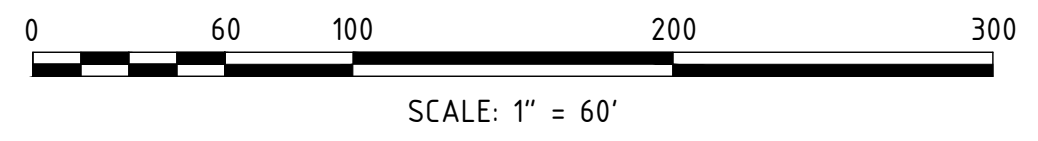

NO.	REVISIONS	DATE	INT.
1.	REVISED PROPOSED WATER LINE	4/28/20	MCS
0.	INITIAL SUBMISSION TO DURHAM PLANNING BOARD	4/28/20	MCS


DATE ISSUED:	4/27/20
SCALE:	1"=60'
DESIGNED BY:	MJS
DRAWN BY:	MJS
APPROVED BY:	MJS
DWG FILE:	

RESOURCE IMPACT AND CONSERVATION PLAN
prepared for
MULHERN
MAP 10, LOT 8-6
93 BAGDAD ROAD
DURHAM, NH 03824

MJS ENGINEERING, P.C.
CIVIL • STRUCTURAL • ENVIRONMENTAL
5 Railroad St., P.O. Box 359
Newmarket, NH 03857
Phone: (603) 655-9797 Fax: (603) 655-4427
E-mail: mjs@engr.com

JOB: 19-063

DR-3

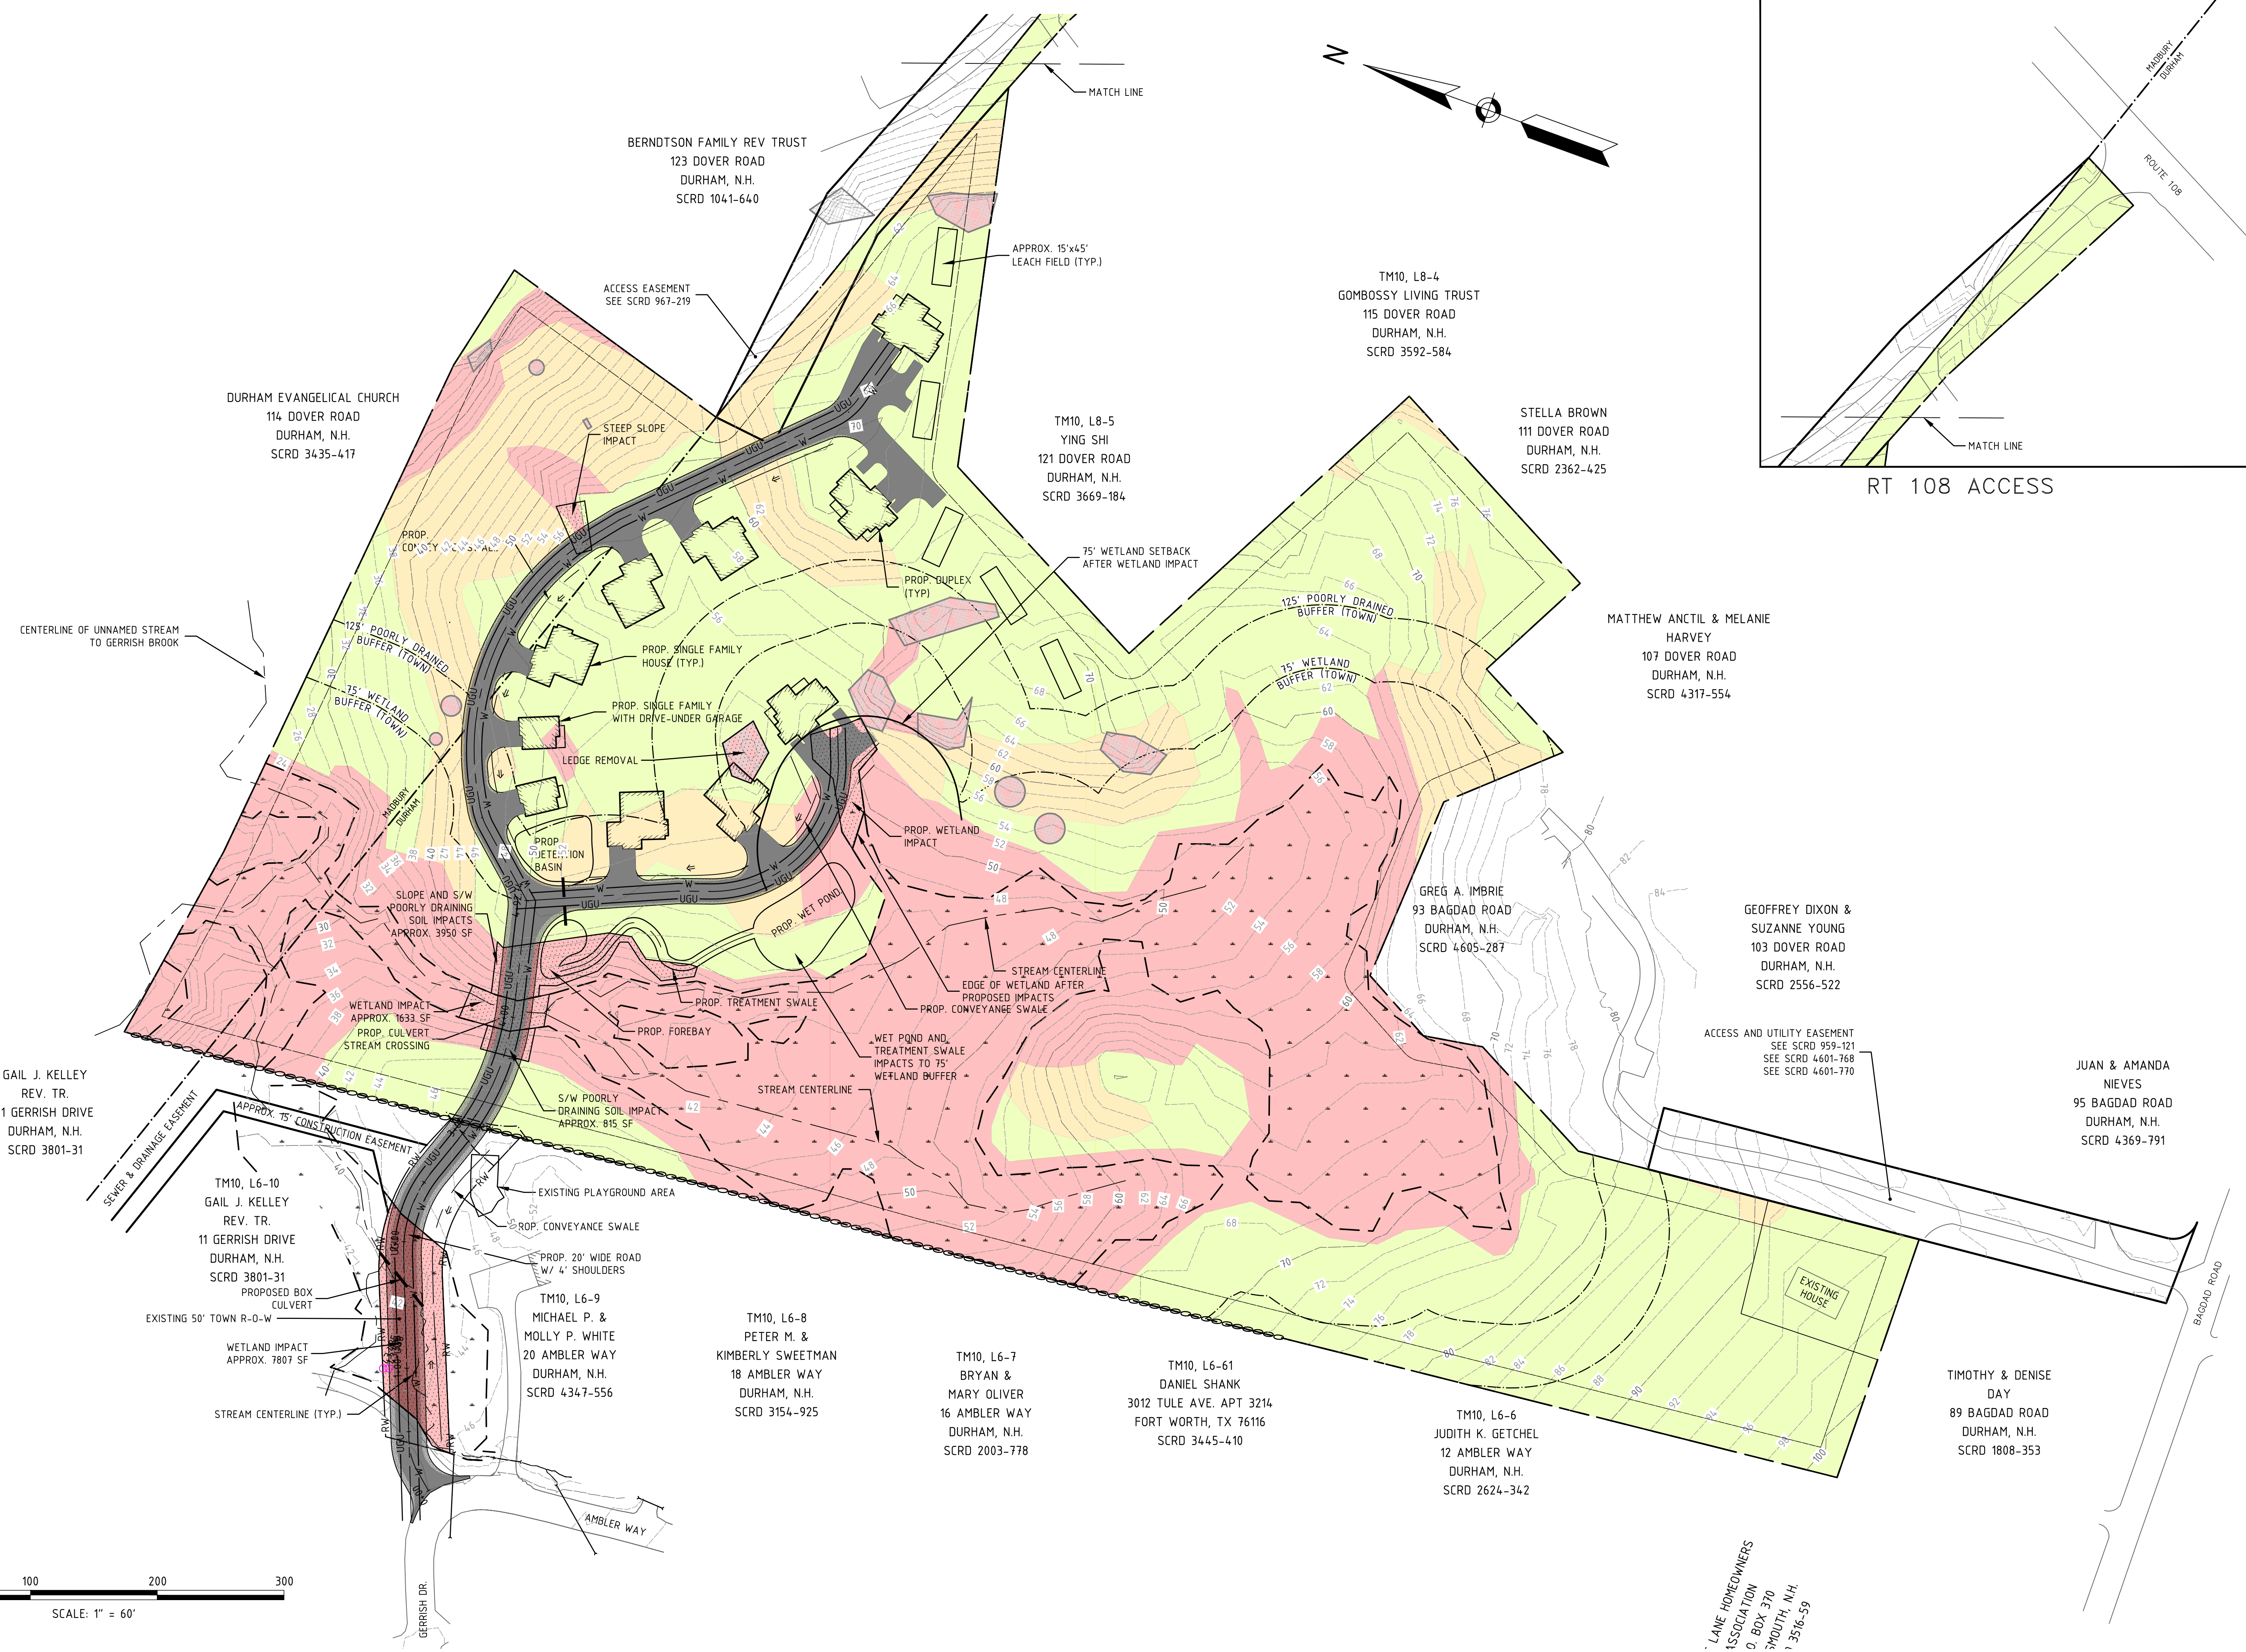

LANE HOMEOWNERS
ASSOCIATION
P.O. BOX 370
SMOUTH, N.H.
73516-59