

NO.	DATE	REVISION	BY
100	1/21/23		
101			
102			
103			
104			
105			
106			
107			
108			
109			
110			


PREPARED FOR:  
**R.J. KELLY COMPANY, INC.**  
 55 CAMBRIDGE STREET BURLINGTON, MASSACHUSETTS 01803 (781) 365-2416

RECORD OWNER:  
**121 TECH OWNER, L.L.C.**  
 55 CAMBRIDGE STREET BURLINGTON, MASSACHUSETTS 01803 (781) 365-2416

(MAP 204, LOTS 1 & 2)  
**TOPOGRAPHIC WORKSHEET**  
 121 TECHNOLOGY DRIVE  
 DURHAM, NEW HAMPSHIRE

**HSI** Hayner/Swanson, Inc.  
 Civil Engineers/Land Surveyors  
 3 College Street, Suite 200  
 Durham, NH 03824  
 (603) 863-2057  
 www.haynerswanson.com

FIELD BOOK: 1886, 1289 | DWG. LOC.: 8000018832.DWG, US32 EB1  
 DWG: 8832EB-TOPO WS | Scale: 1" = 100'  
 2 OF 4 | 5832-EB1 | Date: JULY 2023  
 Sheet: P.C. Number: 7

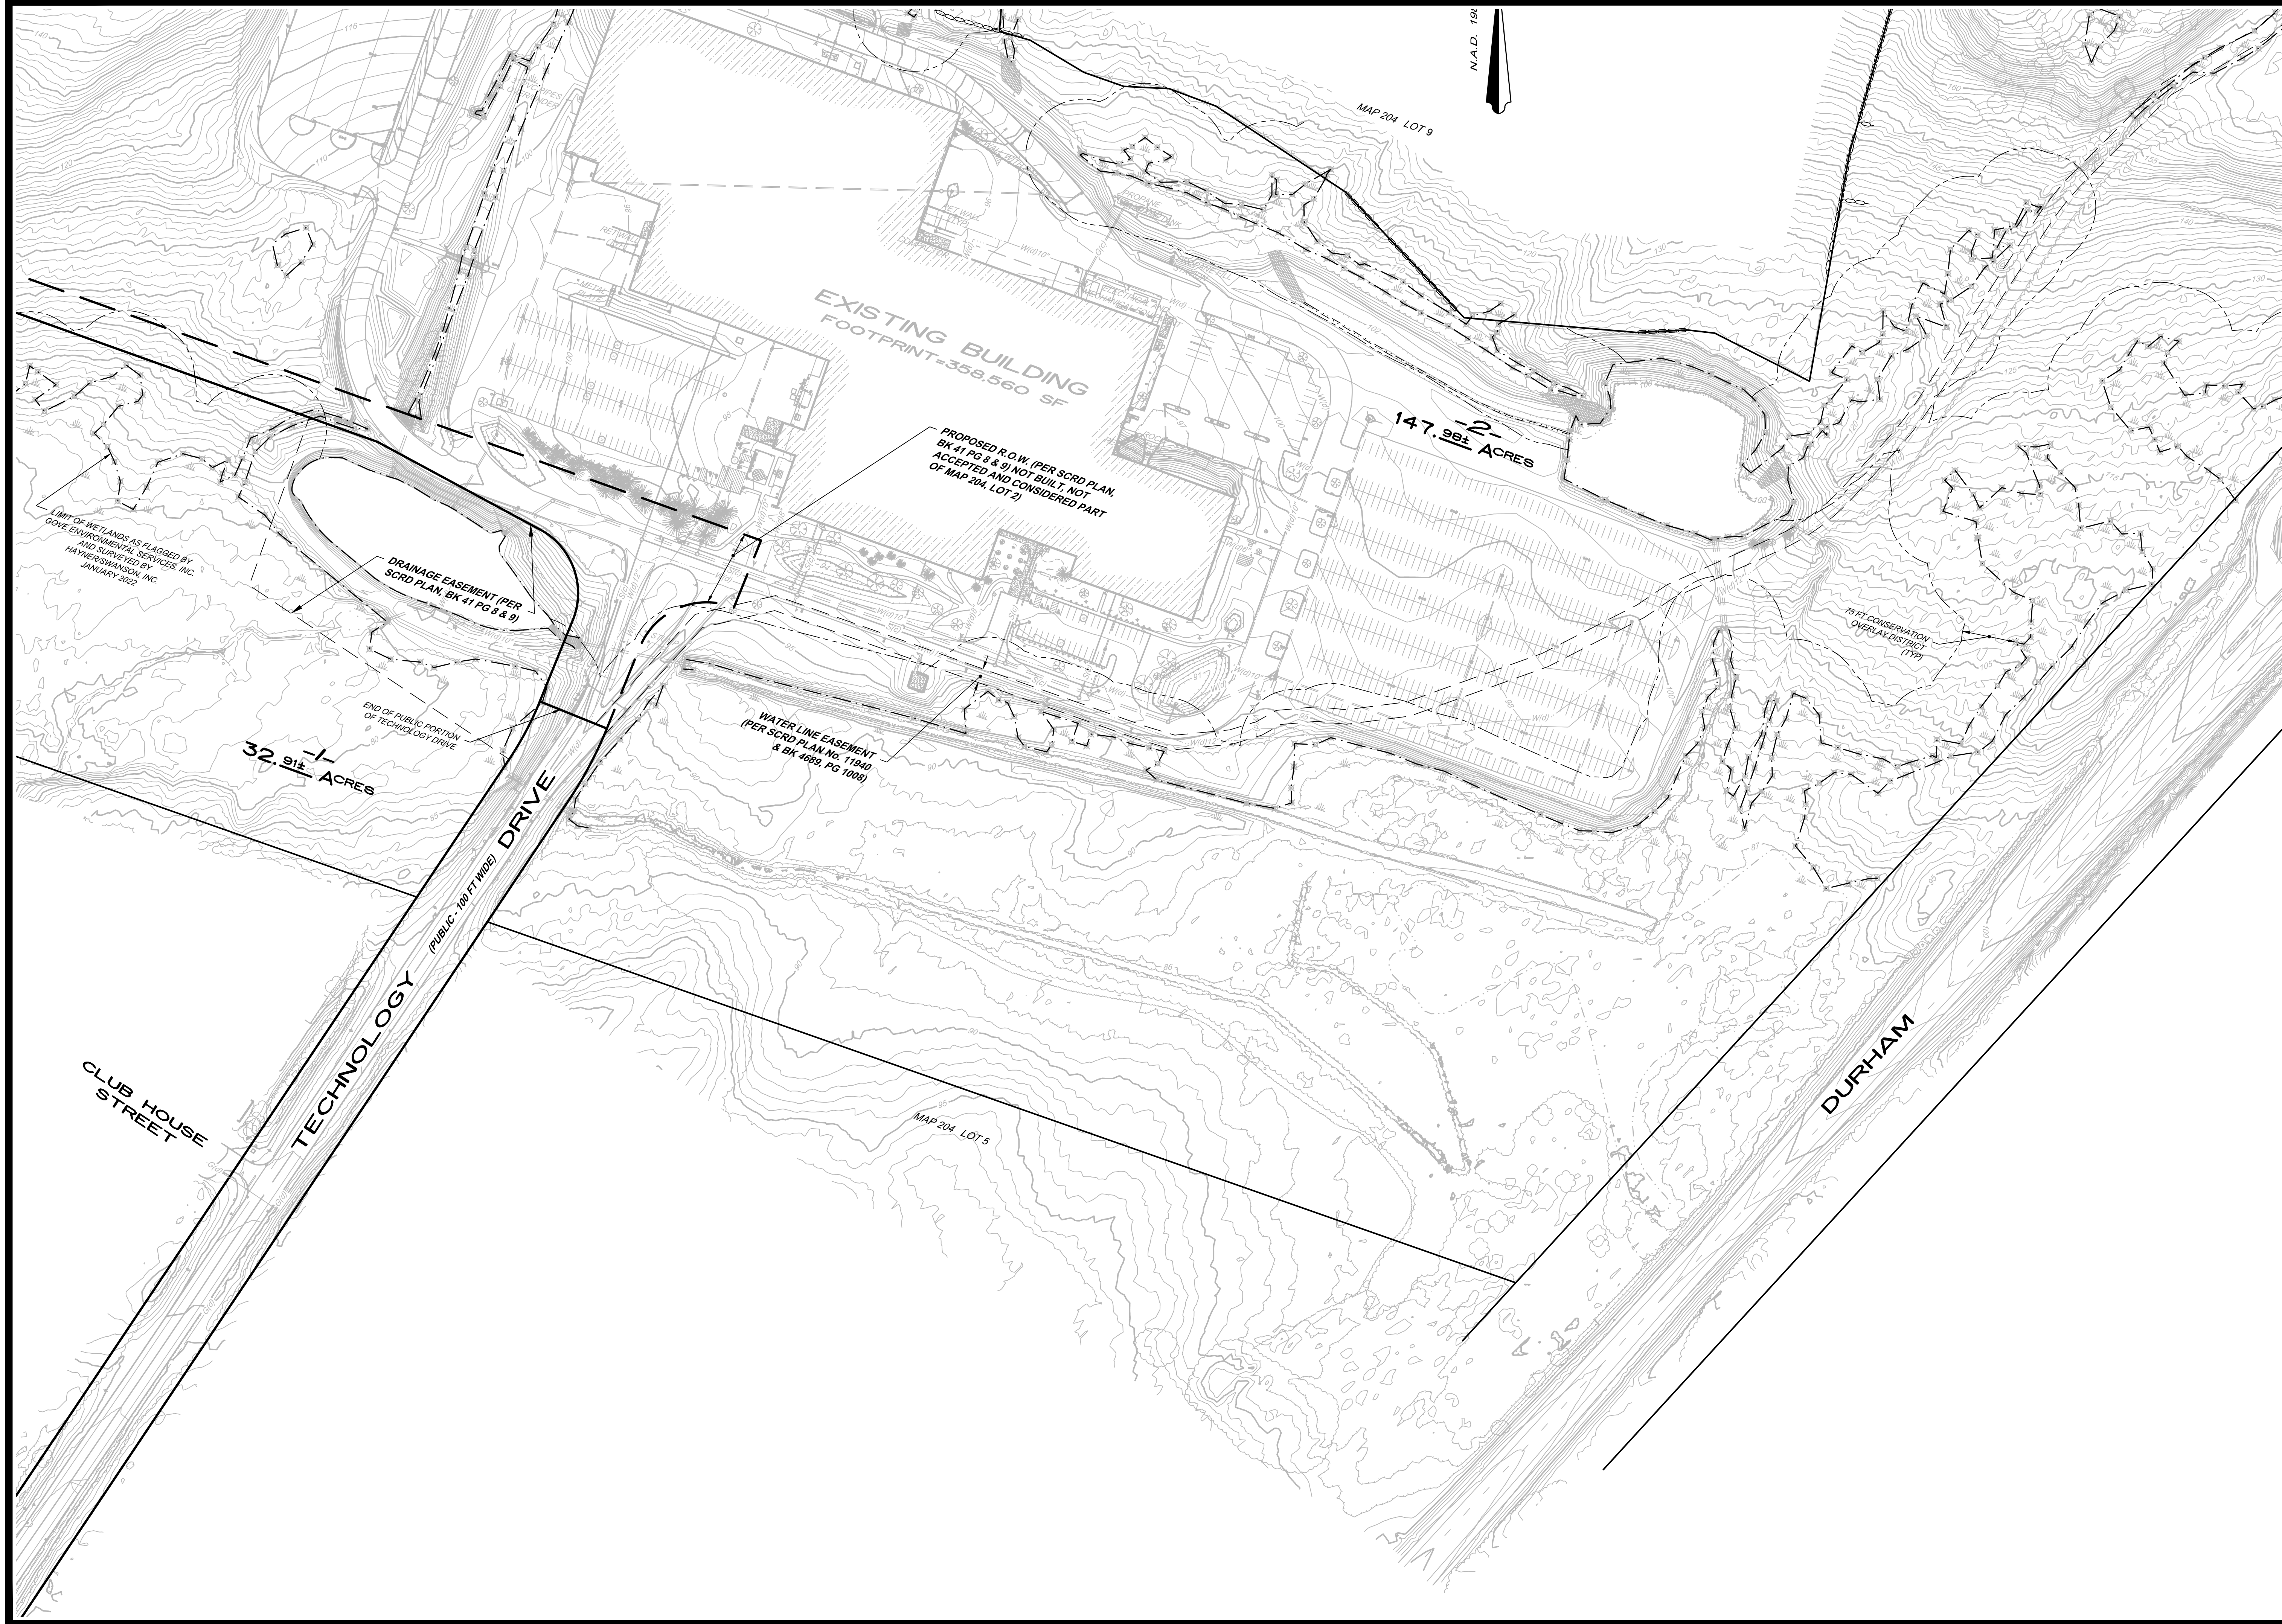


**HSI** Hayner/Swanson, Inc.  
 Civil Engineers/Land Surveyors  
 3 College Street  
 North Andover, MA 01845  
 (603) 883-2057  
 www.haynerswanson.com

FIELD BOOK: 1986, 1289 | DWG. LOC.: 5832-EB1 (DWG) 5832-EB1  
 DWG: 5832EB-TOPO WS | Scale: 1" = 100'  
 3 of 4 5832-EB1 Date: JULY 2023  
 Sheet: PLOT Number: 7

(MAP 204, LOTS 1 & 2)  
**TOPOGRAPHIC WORKSHEET**  
 121 TECHNOLOGY DRIVE  
 DURHAM, NEW HAMPSHIRE

PREPARED FOR:  
**R.J. KELLY COMPANY, INC.**  
 55 CAMBRIDGE STREET BURLINGTON, MASSACHUSETTS 01803 (781) 365-2416  
 RECORD OWNER:  
**121 TECH OWNER, L.L.C.**  
 55 CAMBRIDGE STREET BURLINGTON, MASSACHUSETTS 01803 (781) 365-2416

NO.	DATE	REVISION	BY
100	0	0	
121	121	121	
122	122	122	
123	123	123	
124	124	124	
125	125	125	
126	126	126	
127	127	127	
128	128	128	
129	129	129	
130	130	130	
131	131	131	
132	132	132	
133	133	133	
134	134	134	
135	135	135	
136	136	136	
137	137	137	
138	138	138	
139	139	139	
140	140	140	

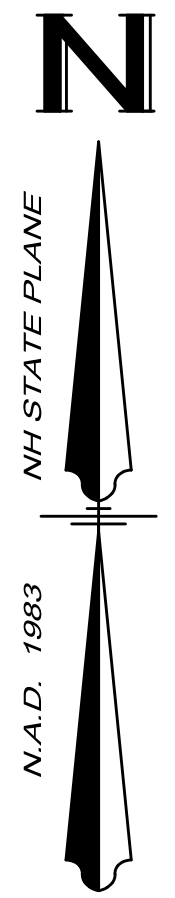

147.98± ACRES

NO.	DATE	REVISION	BY
100	0	0	
101	12/12/22	1	
102			
103			
104			
105			
106			
107			
108			
109			
110			

PREPARED FOR:  
**R.J. KELLY COMPANY, INC.**  
 55 CAMBRIDGE STREET BURLINGTON, MASSACHUSETTS 01803 (781) 365-2416

RECORD OWNER:  
**121 TECH OWNER, L.L.C.**  
 55 CAMBRIDGE STREET BURLINGTON, MASSACHUSETTS 01803 (781) 365-2416

(MAP 204, LOTS 1 & 2)  
**TOPOGRAPHIC WORKSHEET**  
 121 TECHNOLOGY DRIVE  
 DURHAM, NEW HAMPSHIRE

**HSI** Hayner/Swanson, Inc.  
 Civil Engineers/Land Surveyors  
 3 Cottage Street, Suite 200  
 North Andover, MA 01861  
 (978) 853-2057  
 www.haynerswanson.com

FIELD BOOK: 186, 1269 | DWG LOC.: S:\000\1832\DWG\1832-EB1  
 DWG: 1832EB-TOPO WS | Scale: 1" = 100'  
 4 OF 4 | 5832-EB1 | Date: JULY 2023  
 Sheet: PLOT Number: 7